


MAIN FLOOR PLAN

1,178 SQ. FT. - LIVING
 280 SQ. FT. - GARAGE
 332 SQ. FT. - DECKS & PORCHES
 124 SQ. FT. - EXISTING GAZEBO
 1,914 SQ. FT. - TOTAL LOT COVERAGE

	PROJECT:	CUSTOM HOME	DRAWING:	MAIN FLOOR PLAN	PROJECT NUMBER:	191221
	CLIENTS:	MAYHEW RESIDENCE	SCALE:	N.T.S.	APPROVED BY:	
	ADDRESS:	11 F.R. #109 BOBCAYGEON			DATE:	4/20/23
					DRAWN BY:	J.D.L.
					SHEET NUMBER:	1 16

UPPER FLOOR PLAN

840 SQ. FT.

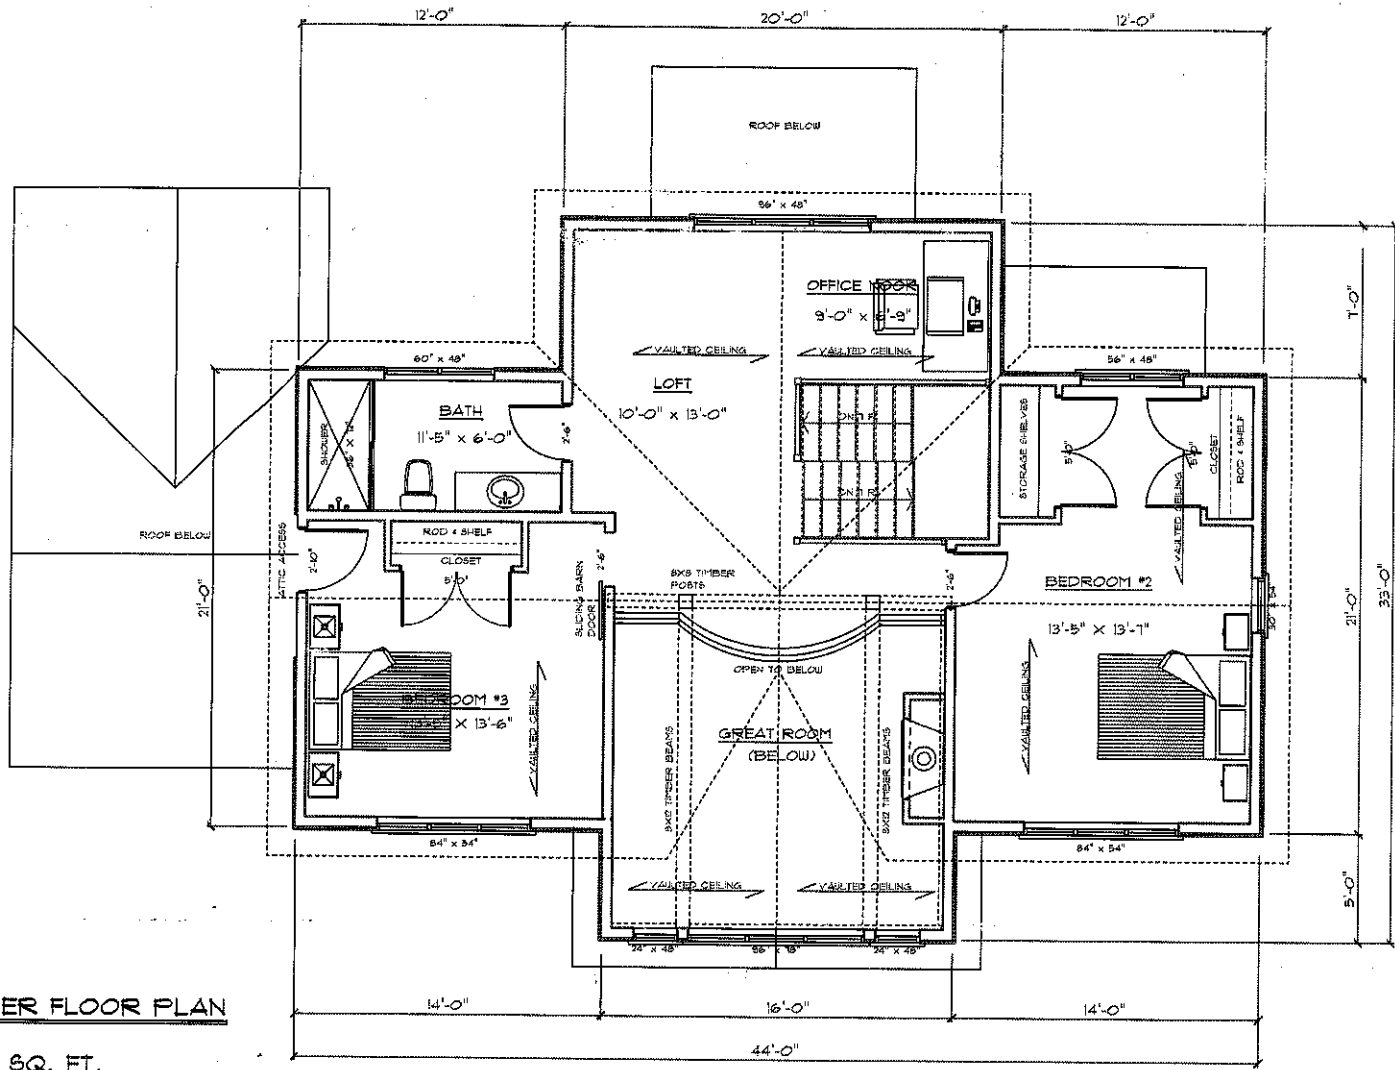

	PROJECT: CUSTOM HOME CLIENT: MATHIEW RESIDENCE ADDRESS: 17 F.R. #109 BOBCATGEON	PROJECT NUMBER: 19121 SHEET NUMBER: 2 6
	SCALE: N.T.A. DATE: 14/09/23 APPROVED BY: [Signature] DRAWN BY: J.D.	PROJECT NUMBER: 19121 SHEET NUMBER: 2 6



FRONT ELEVATION

TOP OF RIDGE
 TOP OF PLATE
 TOP OF SUB-FLOOR
 TOP OF PLATE
 TOP OF SUB-FLOOR
 TOP OF SILL PLATE
 TOP OF CONCRETE SLAB
 FINISHED GRADE

30'-11 1/2" (4.4')
 8'-1"
 10 3/8"
 8'-1"
 10 3/8"
 6'-1 1/2"

PROJECT CUSTOM HOME CUSTOMER: MATHEW RESIDENCE ADDRESS: 17 F.R. #109 BOBCAYGEON	DRAWING FRONT ELEVATION	PROJECT NUMBER 19121
	SCALE: N.T.S. DATE: 4/20/20	SHEET NUMBER 3
APPROVED BY: [Signature] DRAWN BY: [Signature]	DATE: 4/20/20	SHEET NUMBER 6



LINDSAT
 Design Centre


23'-0" (N+)
 8'-11"
 8'-10"
 10'-0"
 8'-11"
 10'-0"
 5'-0" (N+)
 FINISHED GRADE



REAR ELEVATION

LINDSAY Design Centre		DETAIL NUMBER: A SHEET: B RECD.: C	PROJECT: CUSTOM HOME CUSTOMER: MAYHEW RESIDENCE ADDRESS: 11 F.R. #109 BOBCAYGEON	DRAWING: REAR ELEVATION SCALE: N.T.S. DATE: 10/20/03	PROJECT NUMBER: 191221 SHEET NUMBER: 4 6
		APPROVED BY:	DRAWN BY: J.S.A.	PROJECT NUMBER: 191221 SHEET NUMBER: 4 6	

30'-1" (N/A)
 TOP OF RIDGE
 8'-11"
 TOP OF PLATE
 10 1/2"
 TOP OF SUB-FLOOR
 TOP OF PLATE
 8'-11"
 TOP OF SUB-FLOOR
 TOP OF SILL PLATE
 10 1/2"
 TOP OF SUB-FLOOR
 TOP OF SILL PLATE
 6'-10 1/2"
 TOP OF CONCRETE SLAB
 FINISHED GRADE

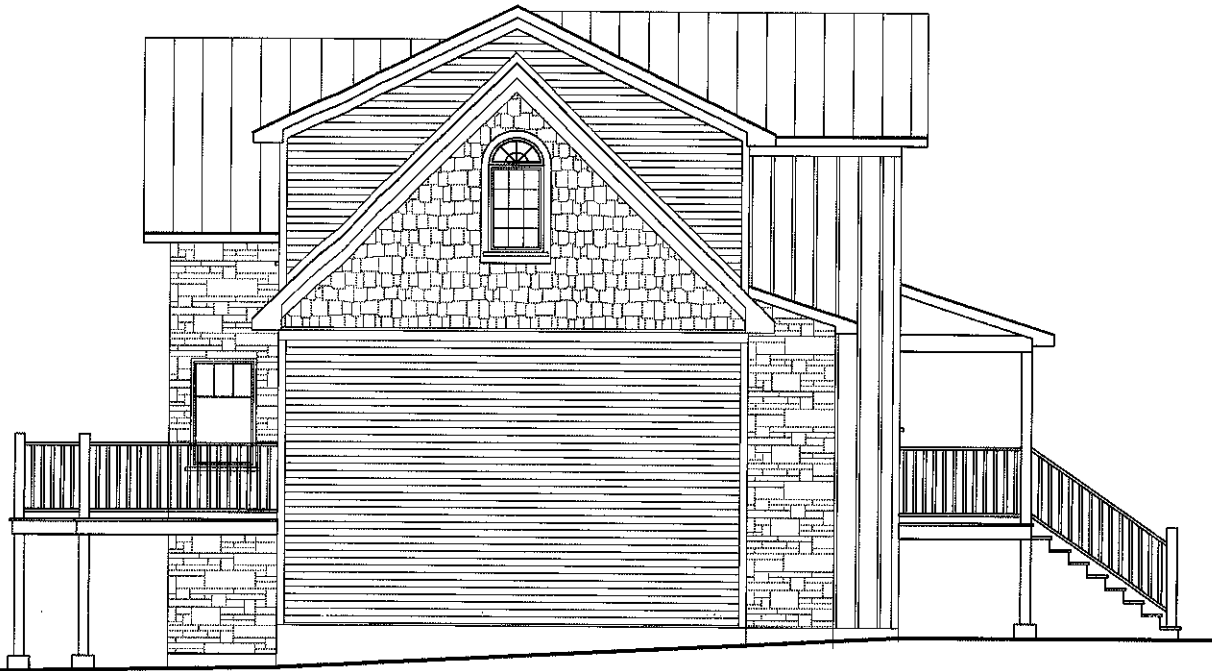


TOP OF RIDGE
 11'-0"
 TOP OF PLATE
 6'-11"
 TOP OF SUB-FLOOR
 TOP OF PLATE
 8'-11"
 TOP OF SUB-FLOOR
 TOP OF SILL PLATE
 10 1/2"
 TOP OF SUB-FLOOR
 TOP OF SILL PLATE
 8'-11"
 5'-0" (N/A)
 FINISHED GRADE

RIGHT ELEVATION

PROJECT NUMBER: 19121			SHEET NUMBER: 5 6		
DRAWING: RIGHT ELEVATION			APPROVED BY: 		
SCALE: N.T.S.			DATE: 4/29/23		
CUSTOMER: CUSTOM HOME MAYTHEW RESIDENCE			DRAWN BY: J.C.L.		
ADDRESS: 17 F.R. #109 BOBCAYGEON			 		
DETAIL NUMBER: SHEET * SECTION * RECD * SHEET * SHEET * RECD *			A B C		

28'-0" (N.L.)
 TOP OF RIDGE
 TOP OF PLATE
 8'-1"
 TOP OF SUB-FLOOR
 TOP OF PLATE
 10 1/4"
 8'-1"
 TOP OF SUB-FLOOR
 TOP OF SILL PLATE
 10 1/4"
 5'-0" (N.L.)
 FINISHED GRADE

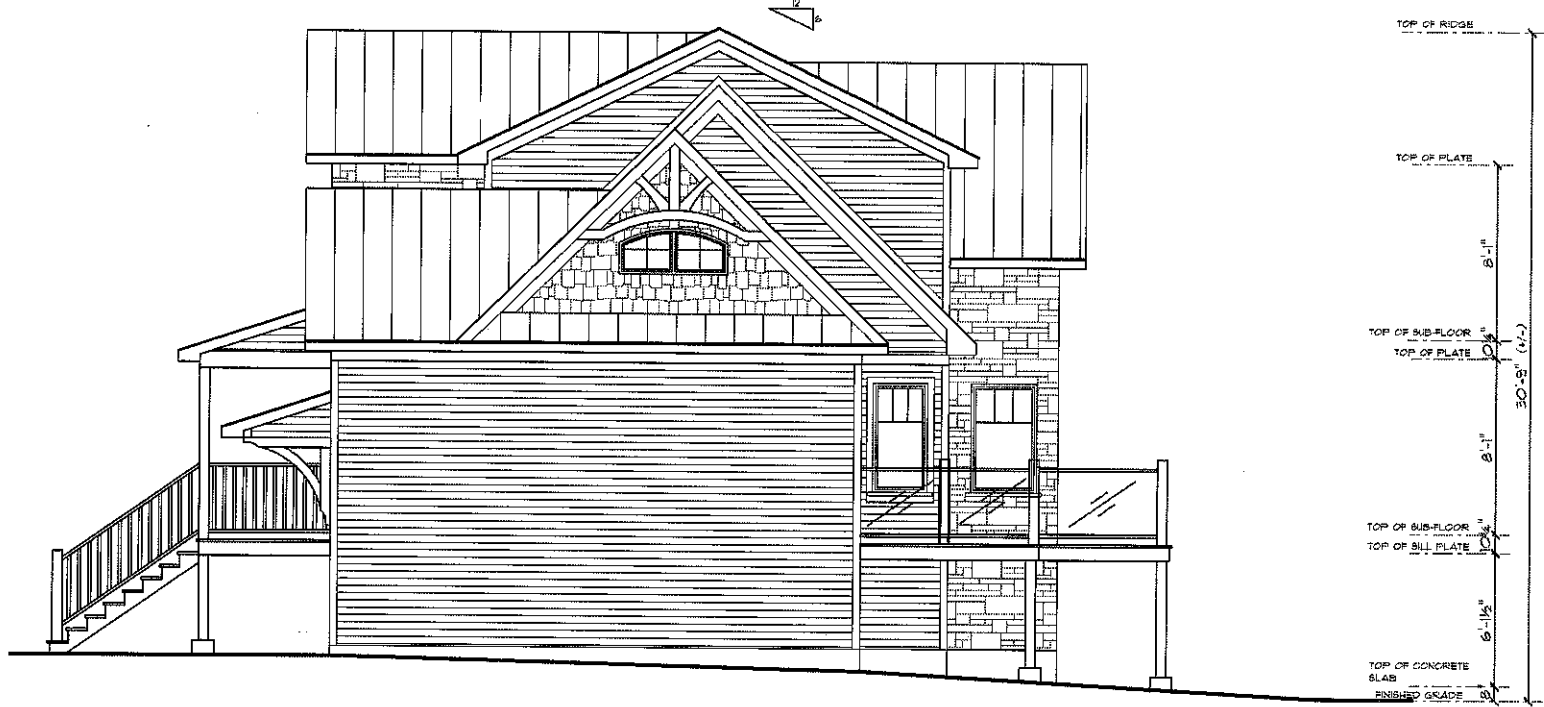


LEFT ELEVATION

PROJECT NUMBER
 19121
 SHEET NUMBER
 6

DRAWING
 LEFT ELEVATION
 SCALE: N.T.S.
 DATE: 11/09/13
 APPROVED BY:
 DRAWN BY: J.D.L.

PROJECT: CUSTOM HOME
 CUSTOMER: MATHEW RESIDENCE
 ADDRESS: 11 F.R. #109 BOBCAYGEON

 

LINDSAY
 Design Centre