



Plotted By: mcfried; Plotted On: October 4, 2022
 c:\85000 - private\85000-85099\85099 - pigeon lake commercial cabins\02_drawing\current_drawing\85099 - sp.dwg

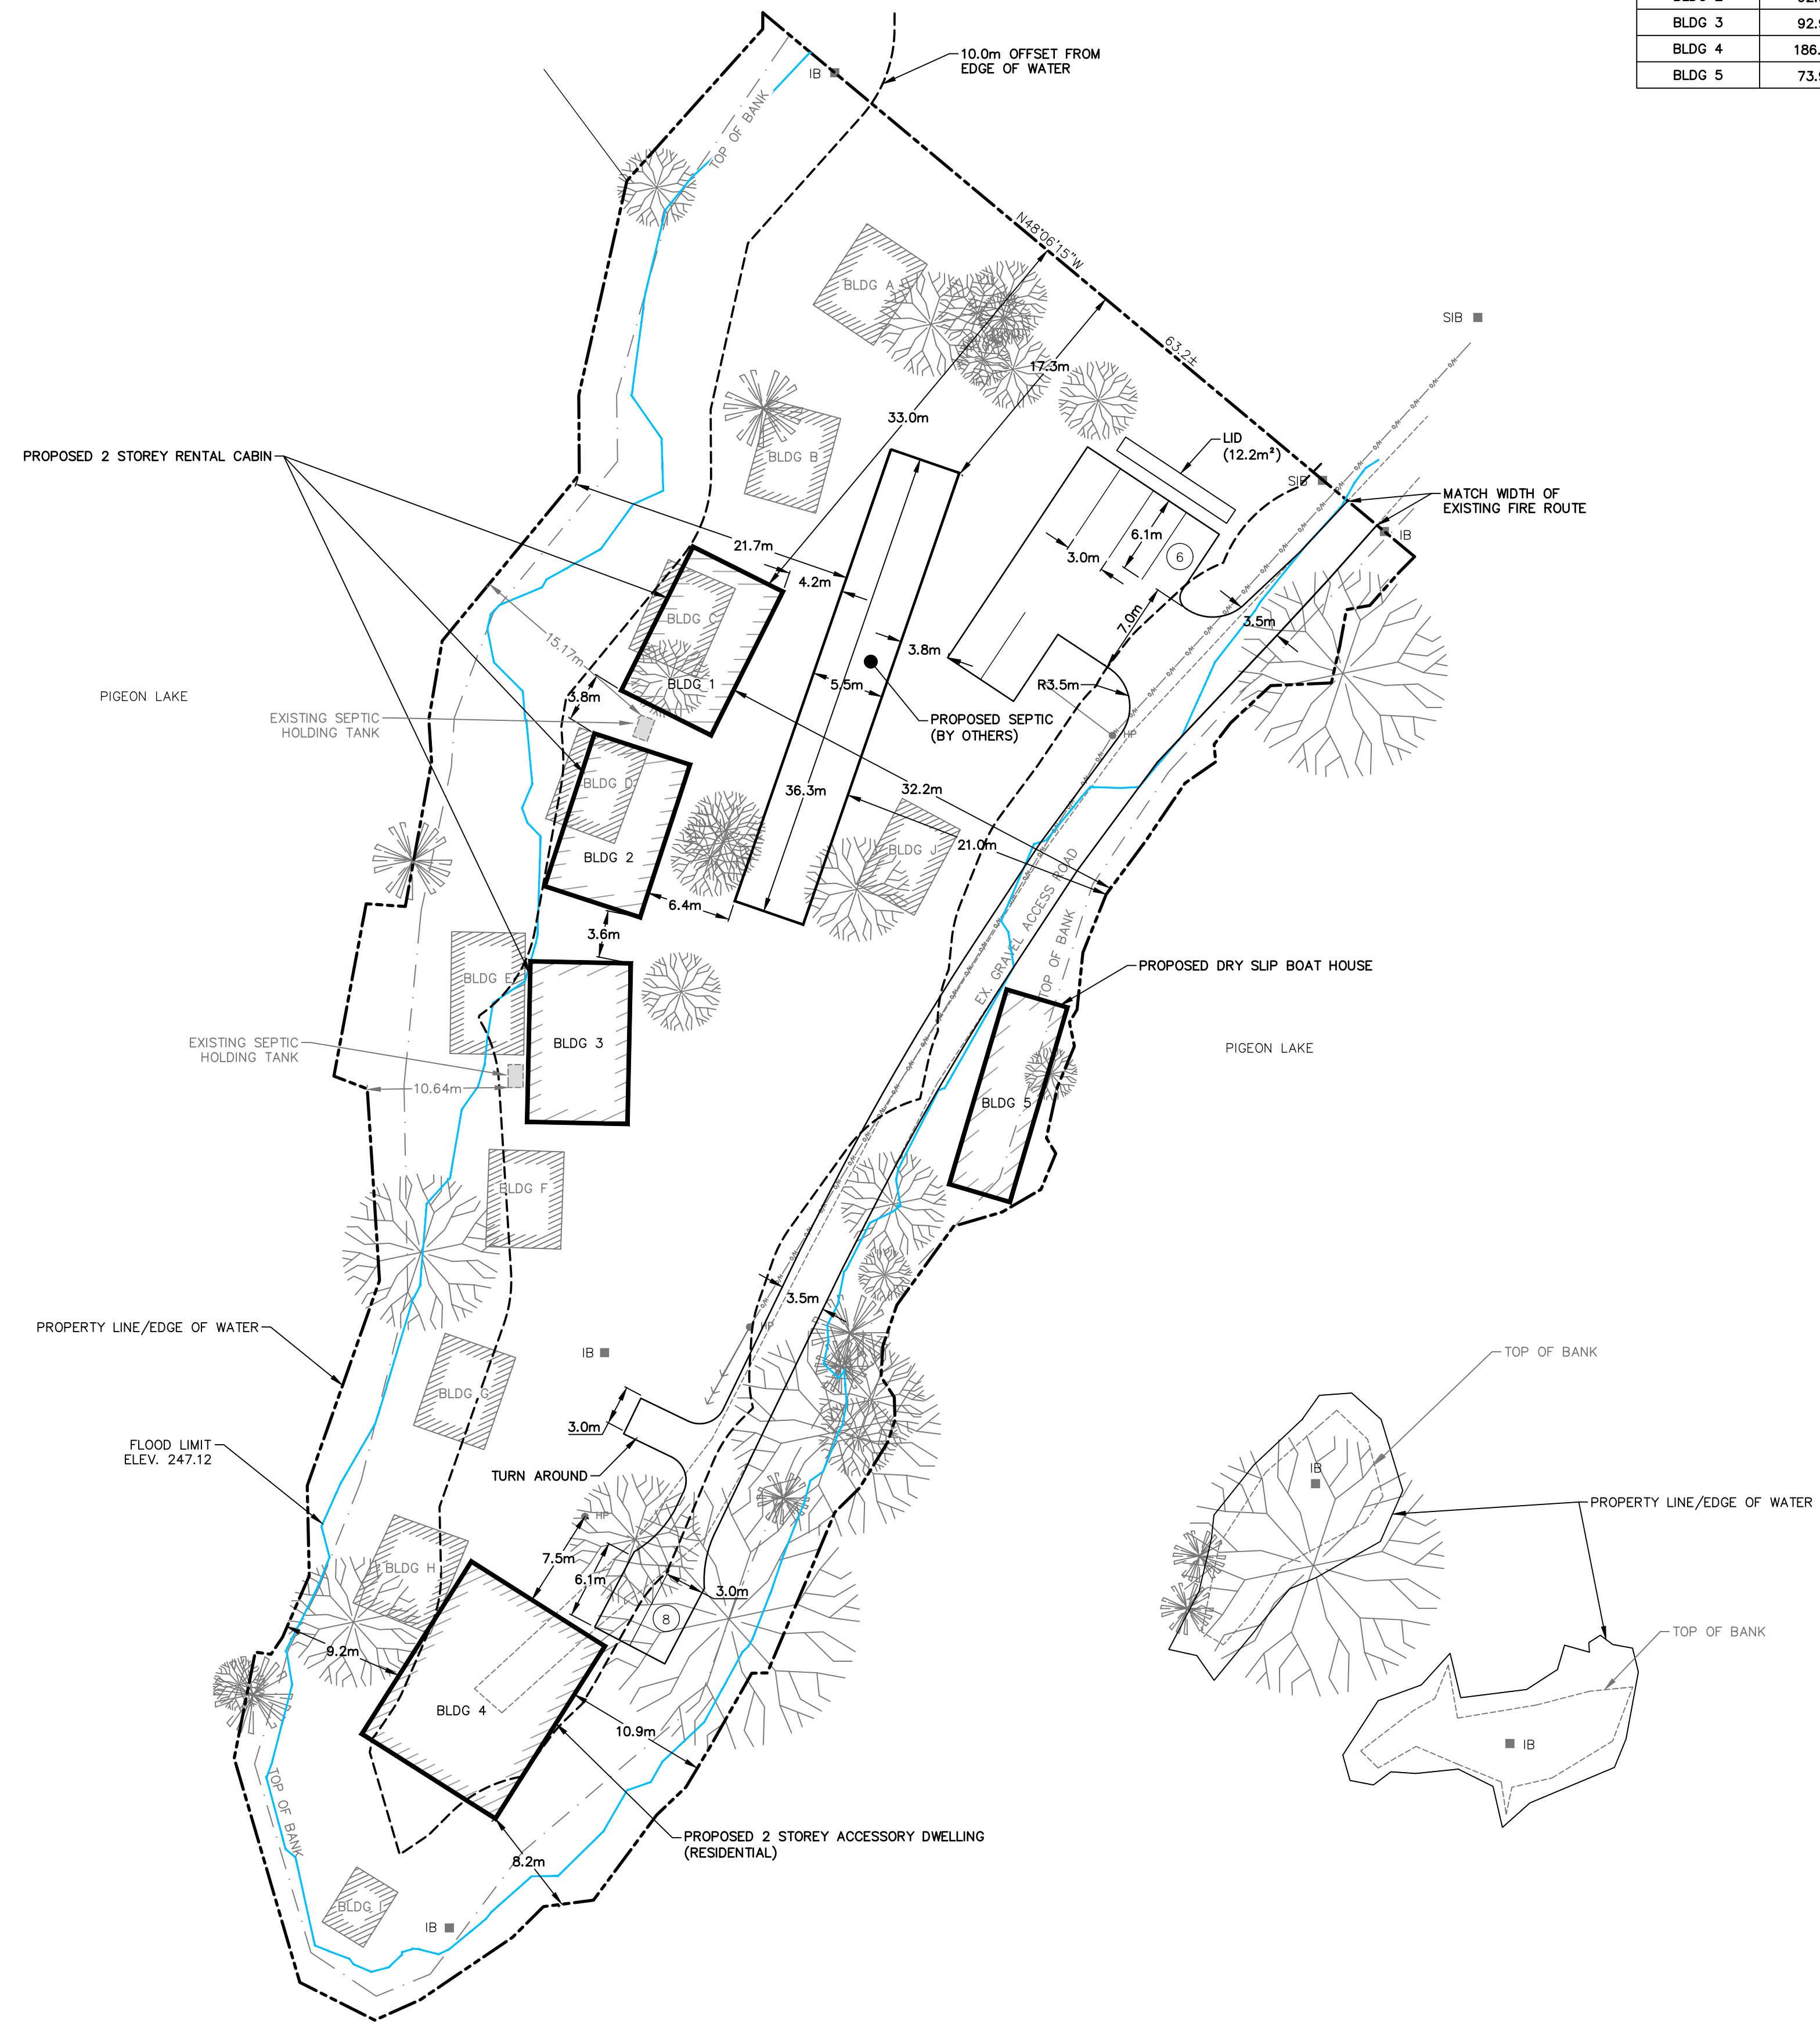

PROPOSED BUILDING	AREA	DIMENSIONS	FRONT SETBACK FROM WATER	REAR SETBACK FROM WATER
BLDG 1	92.9m ²	12.2m X 7.6m	10.4m	32.2m
BLDG 2	92.9m ²	12.2m X 7.6m	10.7m	32.9m
BLDG 3	92.9m ²	12.2m X 7.6m	12.0m	24.6m
BLDG 4	186.0m ²	15.5m X 12.0m	18.0m	-
BLDG 5	73.9m ²	15.4m X 4.8m	0.5m	-

EXISTING BUILDING	AREA	SETBACK FROM WATER
BLDG A	40.8m ²	15.9m
BLDG B	41.3m ²	12.6m
BLDG C	40.9m ²	9.6m
BLDG D	40.9m ²	9.4m
BLDG E	51.7m ²	6.8m
BLDG F	42.0m ²	8.3m
BLDG G	41.7m ²	6.0m
BLDG H	46.1m ²	3.9m
BLDG I	18.1m ²	2.9m
BLDG J	36.9m ²	12.2m

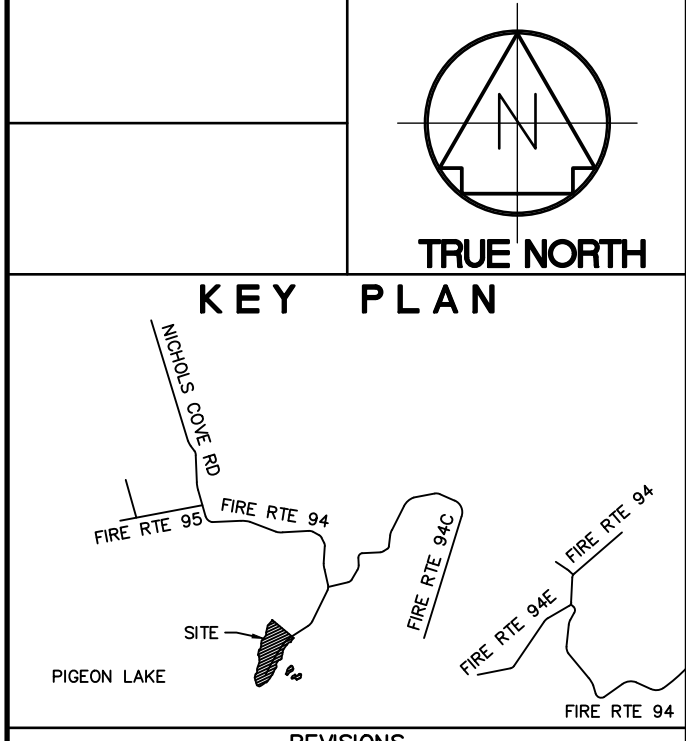

REVISIONS		
No.	Description	Date
2	ISSUED FOR ZBA CLIENT REVIEW	03/03/21
1		01/10/20

METRIC Dimensions are in METRES and/or MILLIMETRES unless otherwise shown
LEGEND TO BE READ IN CONJUNCTION WITH OPSD 100 SERIES

D.M. Wills Associates Limited
 150 Jameson Drive
 Peterborough, Ontario
 Canada K9J 0B7
 P: 705.742.2297
 F: 705.748.9944
 E: wills@dmwills.com

Project Name/Location
PIGEON LAKE COMMERCIAL CABINS
 16 FIRE ROUTE 94A, TRENT LAKES

Drawing Title
FIGURE 2 - CONCEPT SITE PLAN

Drawn By: S.F.	SCALE: Horz: 1:300	Vert. -
Designed By: M.B.	Plot Date: OCTOBER 4, 2022	
Checked By: M.S.	Project No.: 85099	Sht. No.:
Engineer: ---	Dwg File No.: 85099 - SP	01

