

DEWDNEY MOUNTAIN QUARRY

ROAD IMPROVEMENTS


MUNICIPALITY OF TRENT LAKES, ONTARIO

LAKEVIEW PROJECT No. 15030



DEWDNEY MOUNTAIN QUARRY

TRENT LAKES, ONTARIO
LAKEVIEW PROJECT No. 15030
DRAWING UPDATE - MAY 1, 2020

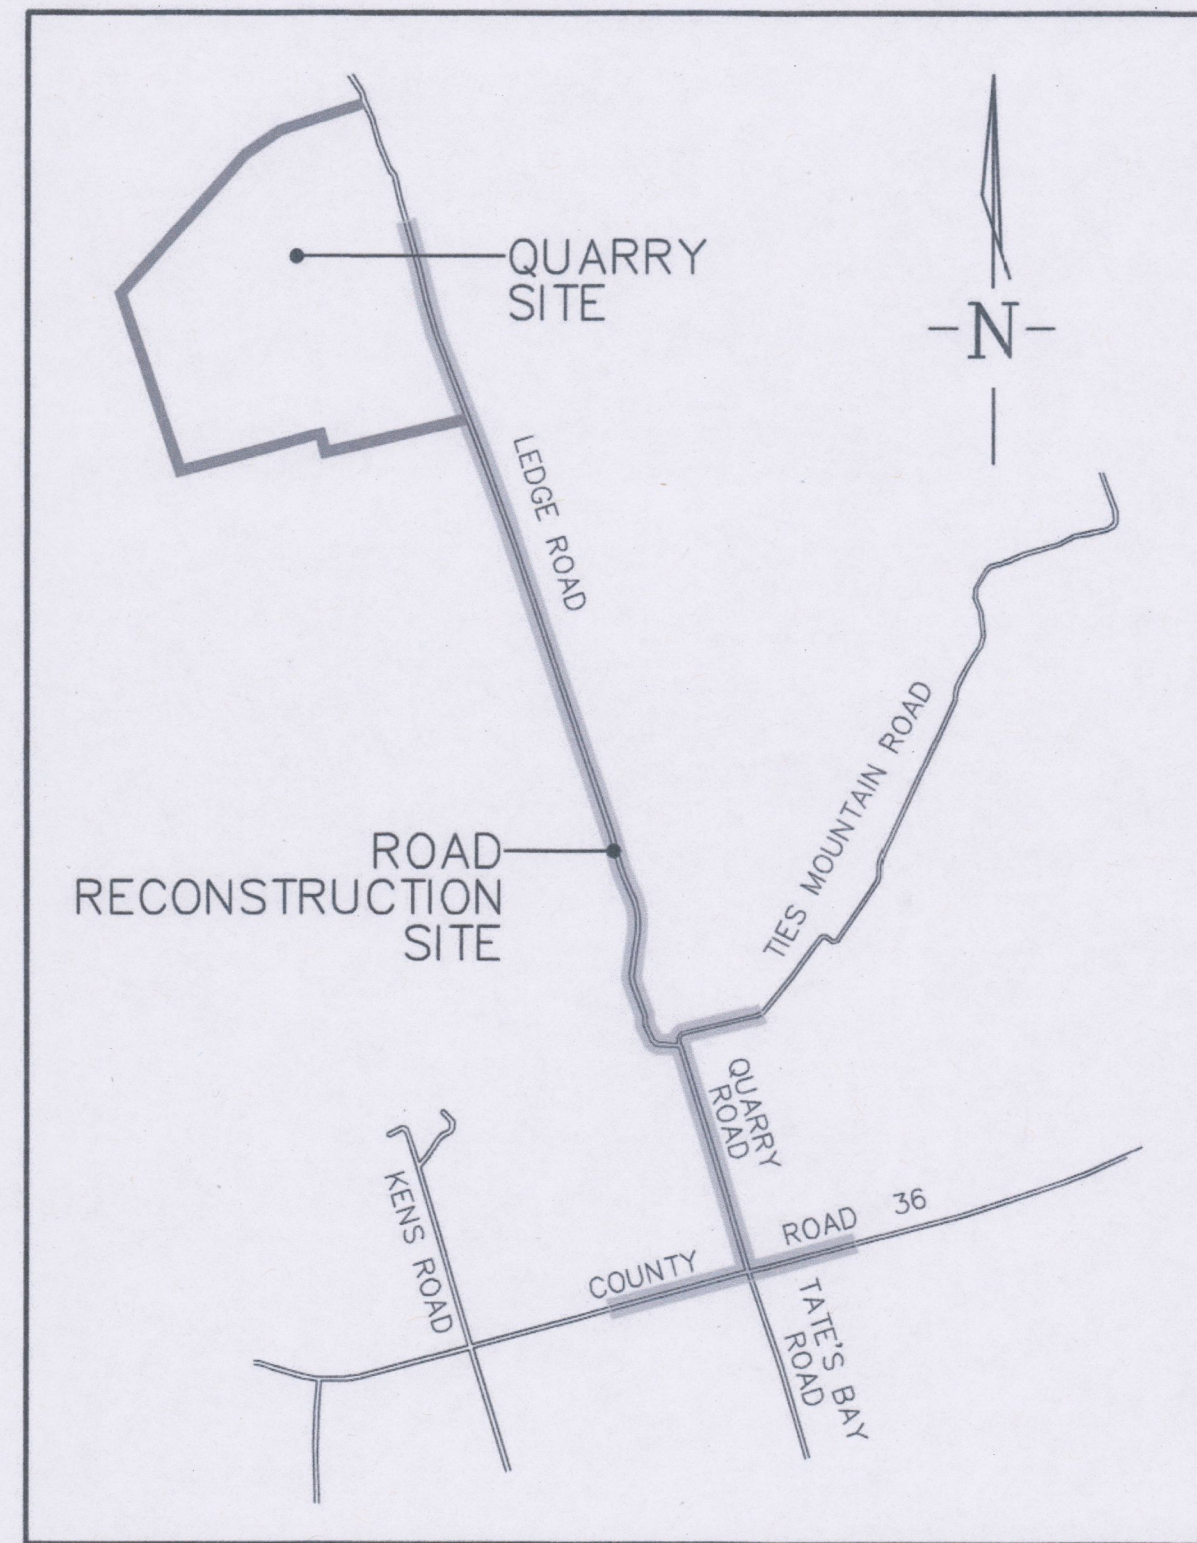

DRAWING INDEX

DRAWING	SHEET No.
OVERALL SITE PLAN	01
PLAN & PROFILE - COUNTY ROAD 36 STA. 0+000 TO STA. 0+360	02
PLAN & PROFILE - QUARRY ROAD STA. 0+000 TO STA. 0+330	03
PLAN & PROFILE - QUARRY ROAD STA. 0+330 TO STA. 0+630	04
PLAN & PROFILE - QUARRY ROAD STA. 0+630 TO STA. 0+960	05
PLAN & PROFILE - QUARRY ROAD STA. 0+960 TO STA. 1+260	06
PLAN & PROFILE - LEDGE ROAD STA. 0+000 TO STA. 0+330	07
PLAN & PROFILE - LEDGE ROAD STA. 0+330 TO STA. 0+630	08
PLAN & PROFILE - LEDGE ROAD STA. 0+630 TO STA. 0+970	09
PLAN & PROFILE - LEDGE ROAD STA. 0+970 TO STA. 1+310	10
PLAN & PROFILE - LEDGE ROAD STA. 1+310 TO STA. 1+650	11
PLAN & PROFILE - LEDGE ROAD STA. 1+650 TO STA. 1+990	12
PLAN & PROFILE - LEDGE ROAD STA. 1+990 TO STA. 2+320	13
PLAN & PROFILE - LEDGE ROAD STA. 2+320 TO 2+650	14
PLAN & PROFILE - LEDGE ROAD STA. 2+650 TO 2+980	15
PLAN & PROFILE - LEDGE ROAD STA. 2+980 TO 3+310	16
PLAN & PROFILE - LEDGE ROAD STA. 3+310 TO 3+480	17
DETAILS	18




653 Fire Route 42
North Kawartha, ON, K0L 2H0
705-772-7910
info@lakeviewpeng.com




DRAWING UPDATE - MAY 1, 2020
LEDGE ROAD ALIGNMENT REVISIONS - MAY 14, 2014
ISSUED FOR APPROVAL - JUNE 12, 2013
1st SUBMISSION FOR REVIEW - JUNE 4, 2013




653 Fire Route 42
North Kawartha, ON, K0L 2H0
705-772-7910
info@lakeviewpeng.com

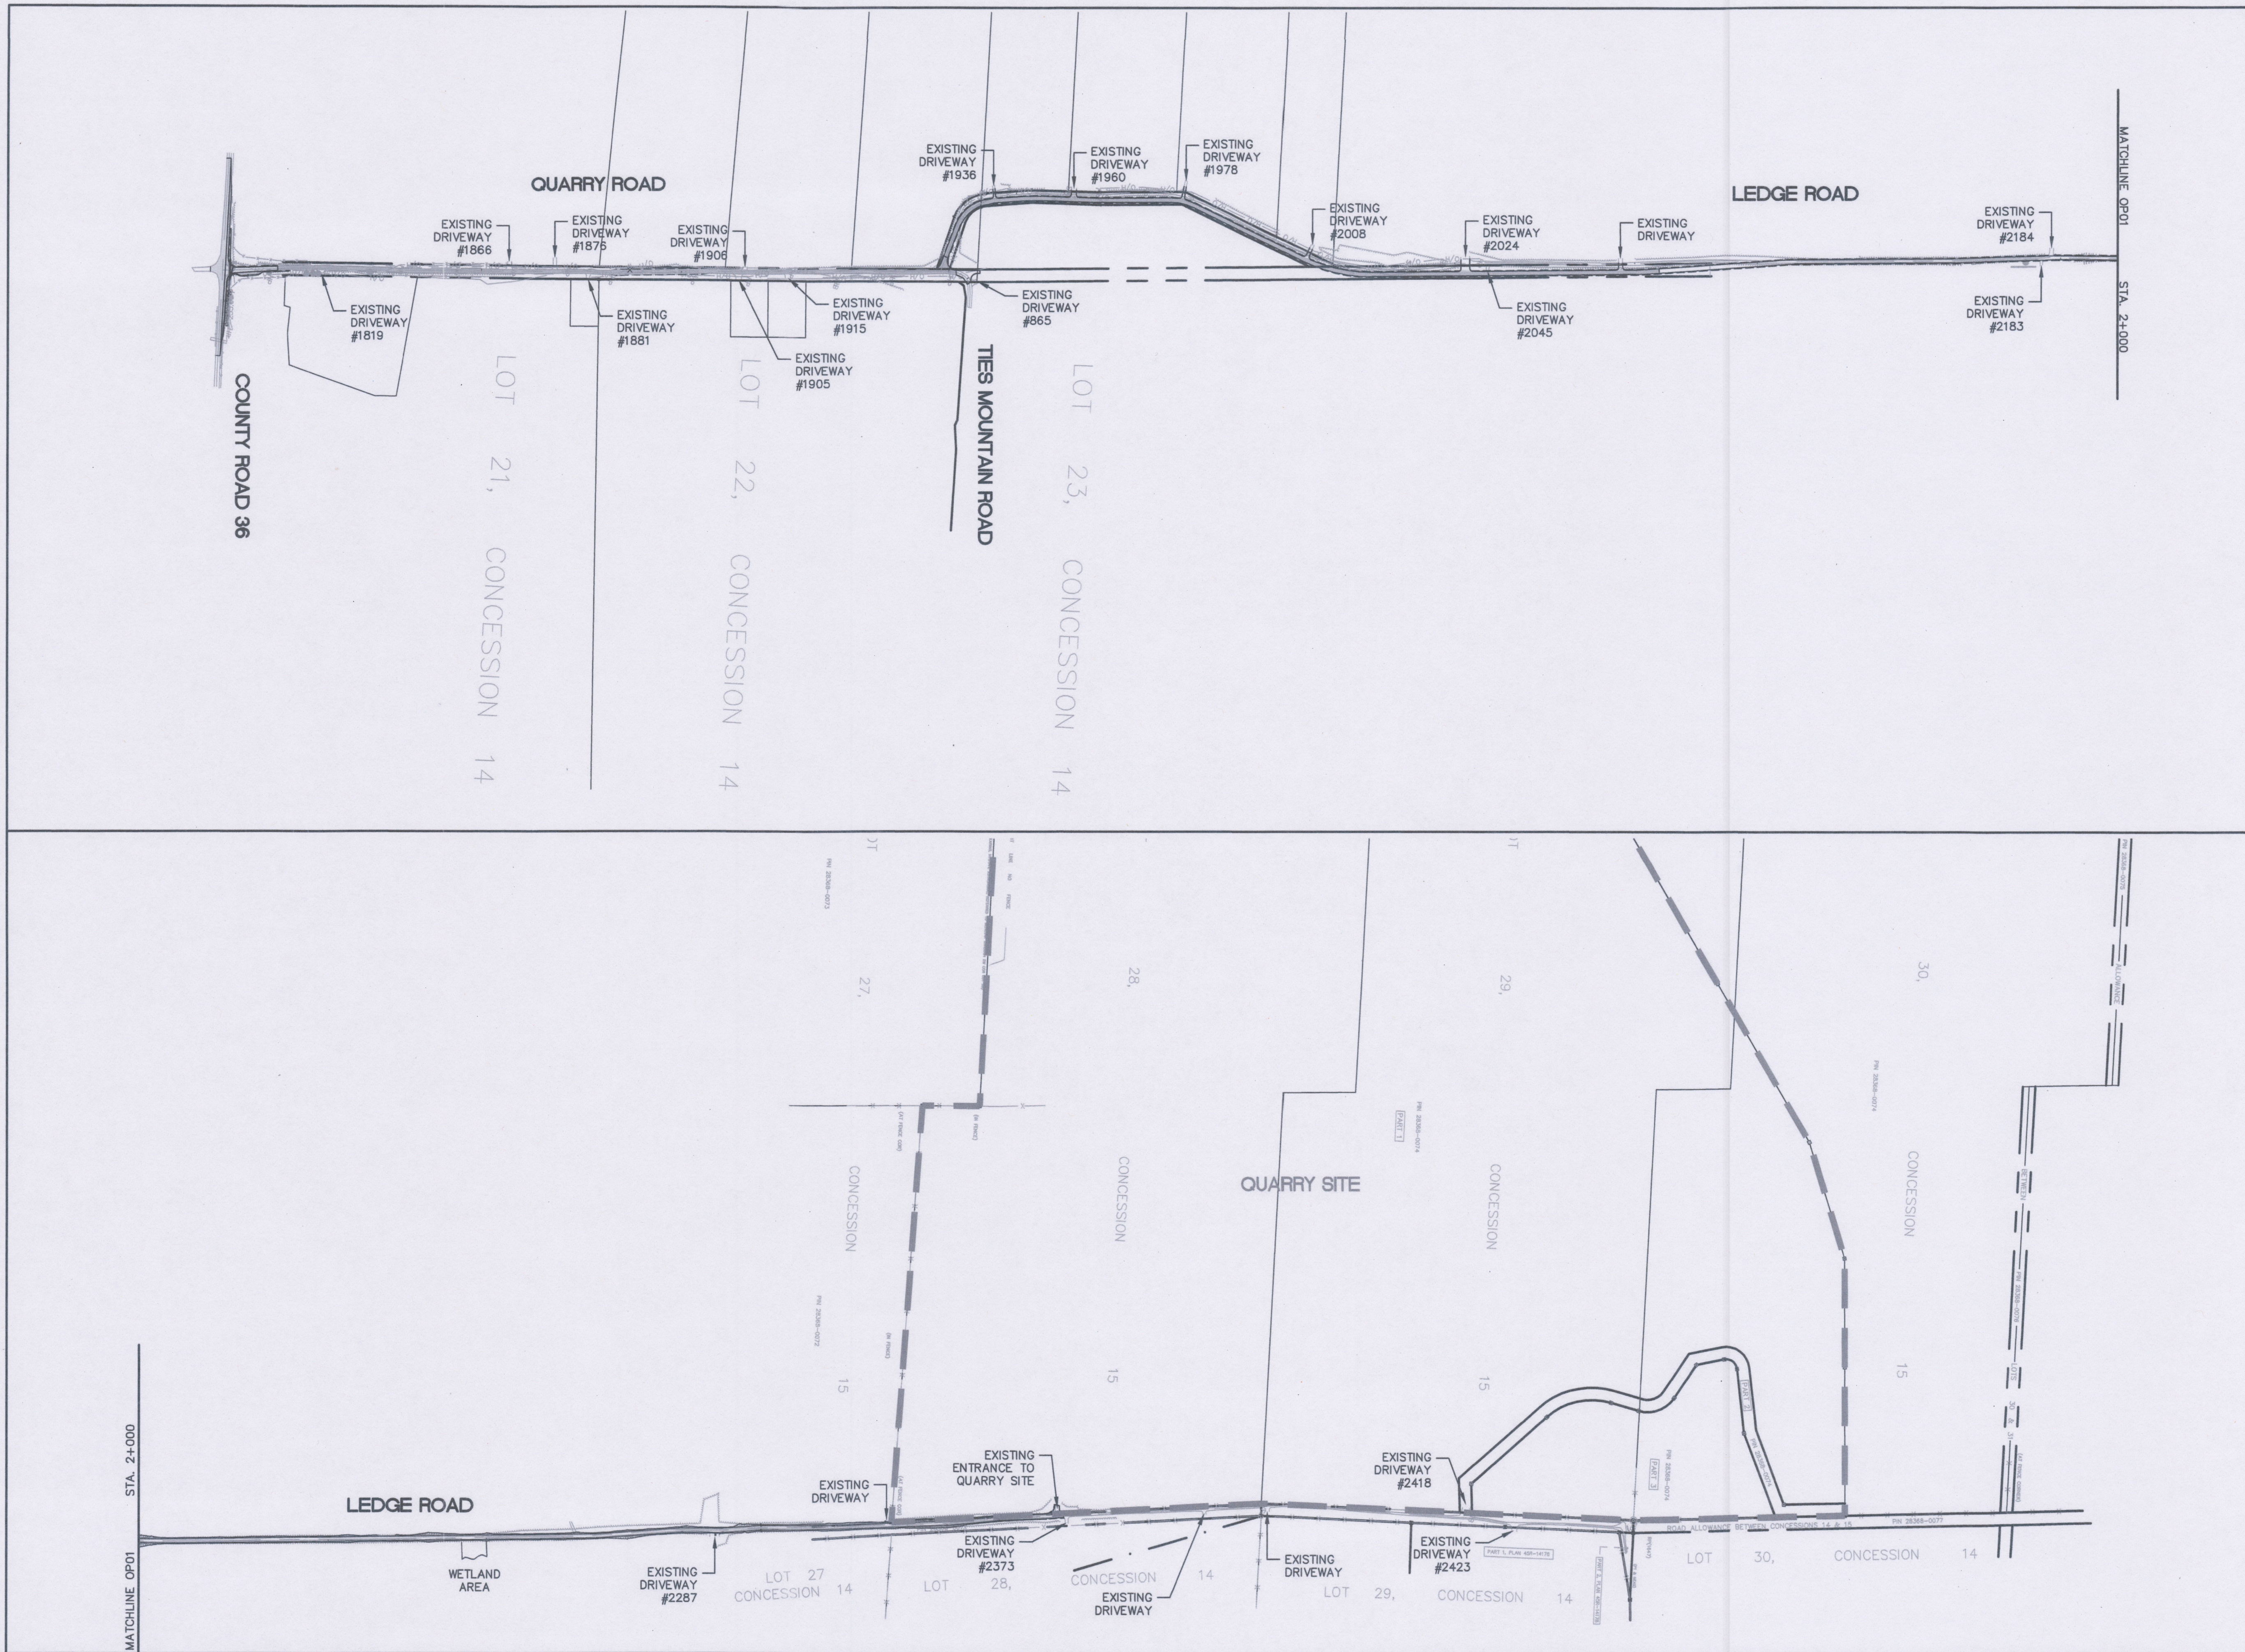

BM 1 ELEV. 257.345m
 HCM #011860.3304
 NORTHWEST CORNER OF
 COUNTY RD. 36 & QUARRY
 RD. NEAR HYDRO POLE.

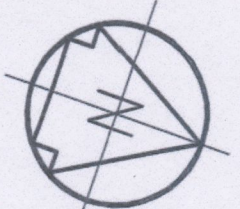


KEY PLAN

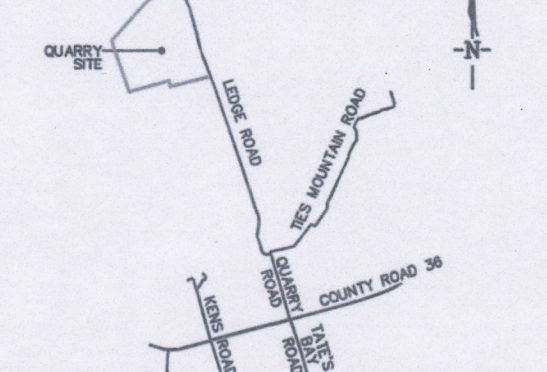

REVISIONS		
No.	Description	Date
5	Drawing Update	MAY 1/20
4	Ledge Road Alignment Revisions Issued for Approval	MAY 14/14
3	1st Submission for Review	JUNE 12/13
2	Issued for County Review	JUNE 4/13
1		MAY 2/13

METRIC Dimensions are in METRES and/or MILLIMETRES unless otherwise shown TO BE READ IN CONJUNCTION WITH OPSD 100 SERIES

LEGEND	
	EX./PR. BUILDING
	EX./PR. EDGE OF ROAD
	EX./PR. ROAD CENTERLINE
	EX./PR. EDGE OF SHOULDER
	EXISTING LIGHT STANDARD
	EXISTING HYDRO POLE
	EX. OVERHEAD HYDRO FOUND IRON BAR
	EX./PR. ELEVATION
	EXISTING FENCE
	EX. R.O.W./PROPERTY BOUNDARY
	EXISTING PROPERTY LINE
	EXISTING VEGETATION
	EXISTING CONTOUR
	EXISTING SIGN
	EXISTING SHRUB
	EXISTING TREE

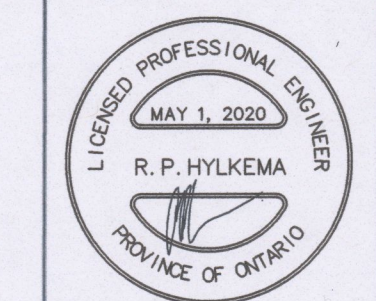


653 Fire Route 42
 North Kawartha, ON, K0L 2H0
 705-772-7910
 info@lakeviewpeng.com



**DEWDNEY MOUNTAIN
 QUARRY ROAD
 MUNICIPALITY OF TRENT LAKES**

OVERALL SITE PLAN

Drawn By: AMR/JTA	SCALE: Horiz. 1:5000	Vert. -
Designed By: AMR/JTA	Plot Date: MAY 1, 2020	
Checked By: RPH	Project No: 15030	Shl. No.:
Engineer: RPH	Dwg File No: 10497 OP01	01

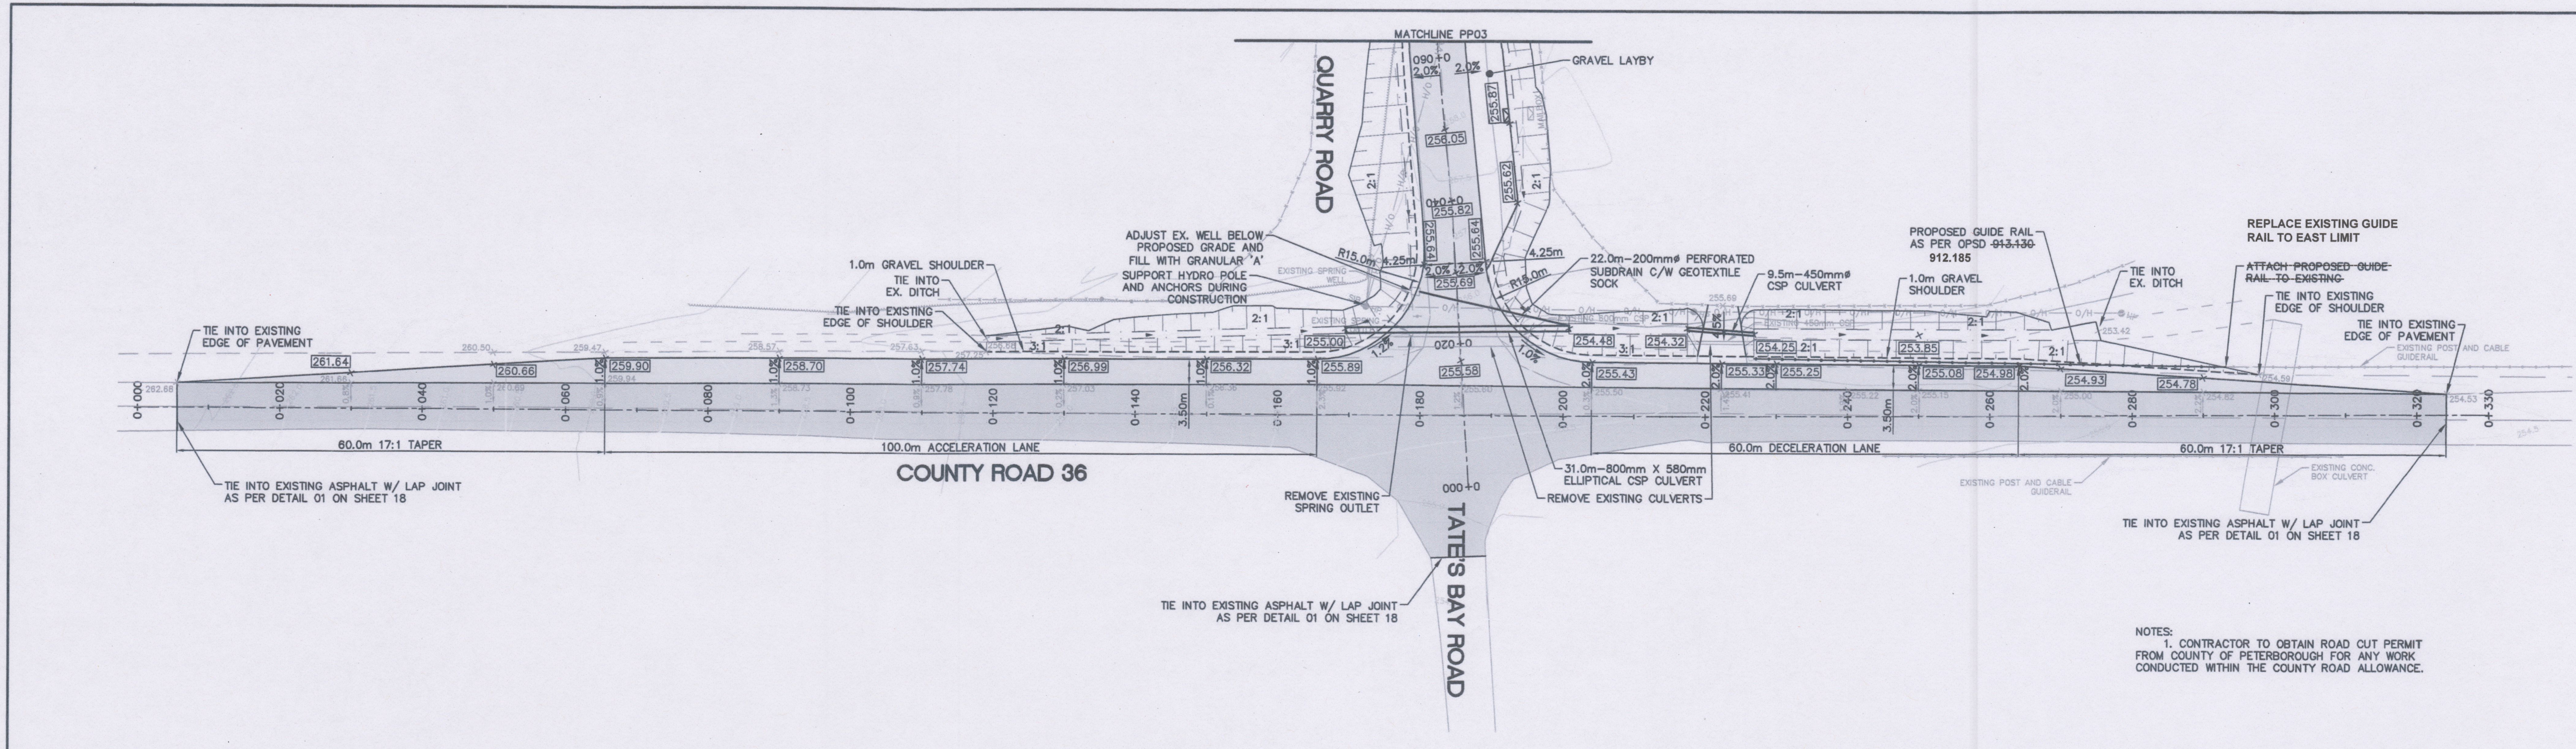

BM 1 ELEV. 257.345m
 HCM #001960u3304
 NORTHWEST CORNER OF
 COUNTY RD. 36 & QUARRY
 RD. NEAR HYDRO POLE.

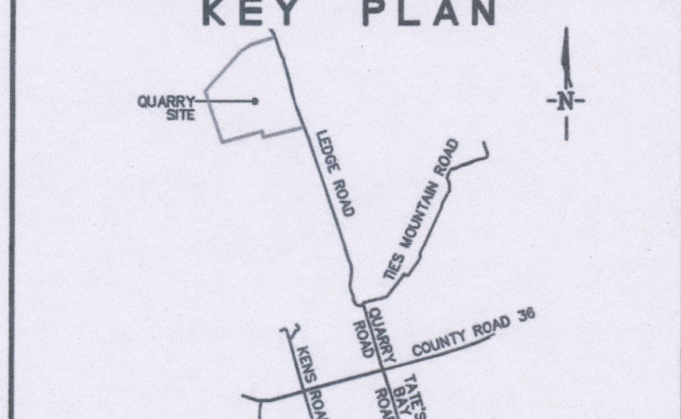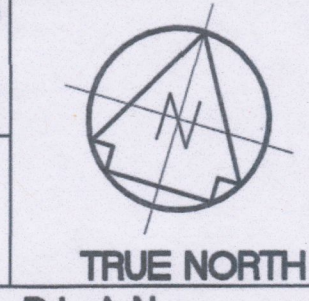


REVISIONS		
No.	Description	Date
7	Drawing Update	MAY 1/20
6	Revised as per COP comments	NOV. 14/13
5	Form access re-instated	SEP. 23/13
4	Revised as per COP comments	AUG 13/13
3	Issued for Approval	JUNE 12/13
2	1st Submission for Review	JUNE 4/13
1	Issued for County Review	MAY 2/13


METRIC Dimensions are in METRES and/or MILLIMETRES unless otherwise shown
 TO BE READ IN CONJUNCTION WITH OPSD 100 SERIES

LEGEND	
	PROPOSED HEAVY DUTY ASPHALT
	PROPOSED ASPHALT RESURFACING
	PROPOSED SURFACE TREATMENT—DOUBLE LAYER OF TAR AND CHIP
	PROPOSED GRAVEL ROAD TREATMENT
	PROPOSED RIP-RAP
	EX./PR. BUILDING
	EX./PR. EDGE OF ROAD
	EX./PR. ROAD CENTERLINE
	EX./PR. EDGE OF SHOULDER
	EX./PR. CENTERLINE OF DITCH
	EX./PR. DITCH TOP OF SLOPE
	EXISTING LIGHT STANDARD
	EXISTING HYDRO POLE
	EX. OVERHEAD HYDRO FOUND IRON BAR
	EX./PR. ELEVATION
	PROPOSED GRADE
	EX./PR. FENCE
	EX. R.O.W./PROPERTY BOUNDARY
	EXISTING PROPERTY LINE
	EXISTING VEGETATION
	EXISTING CONTOUR
	EXISTING SIGN
	EXISTING SHRUB
	EXISTING TREE

NOTES:
 1. CONTRACTOR TO OBTAIN ROAD CUT PERMIT FROM COUNTY OF PETERBOROUGH FOR ANY WORK CONDUCTED WITHIN THE COUNTY ROAD ALLOWANCE.

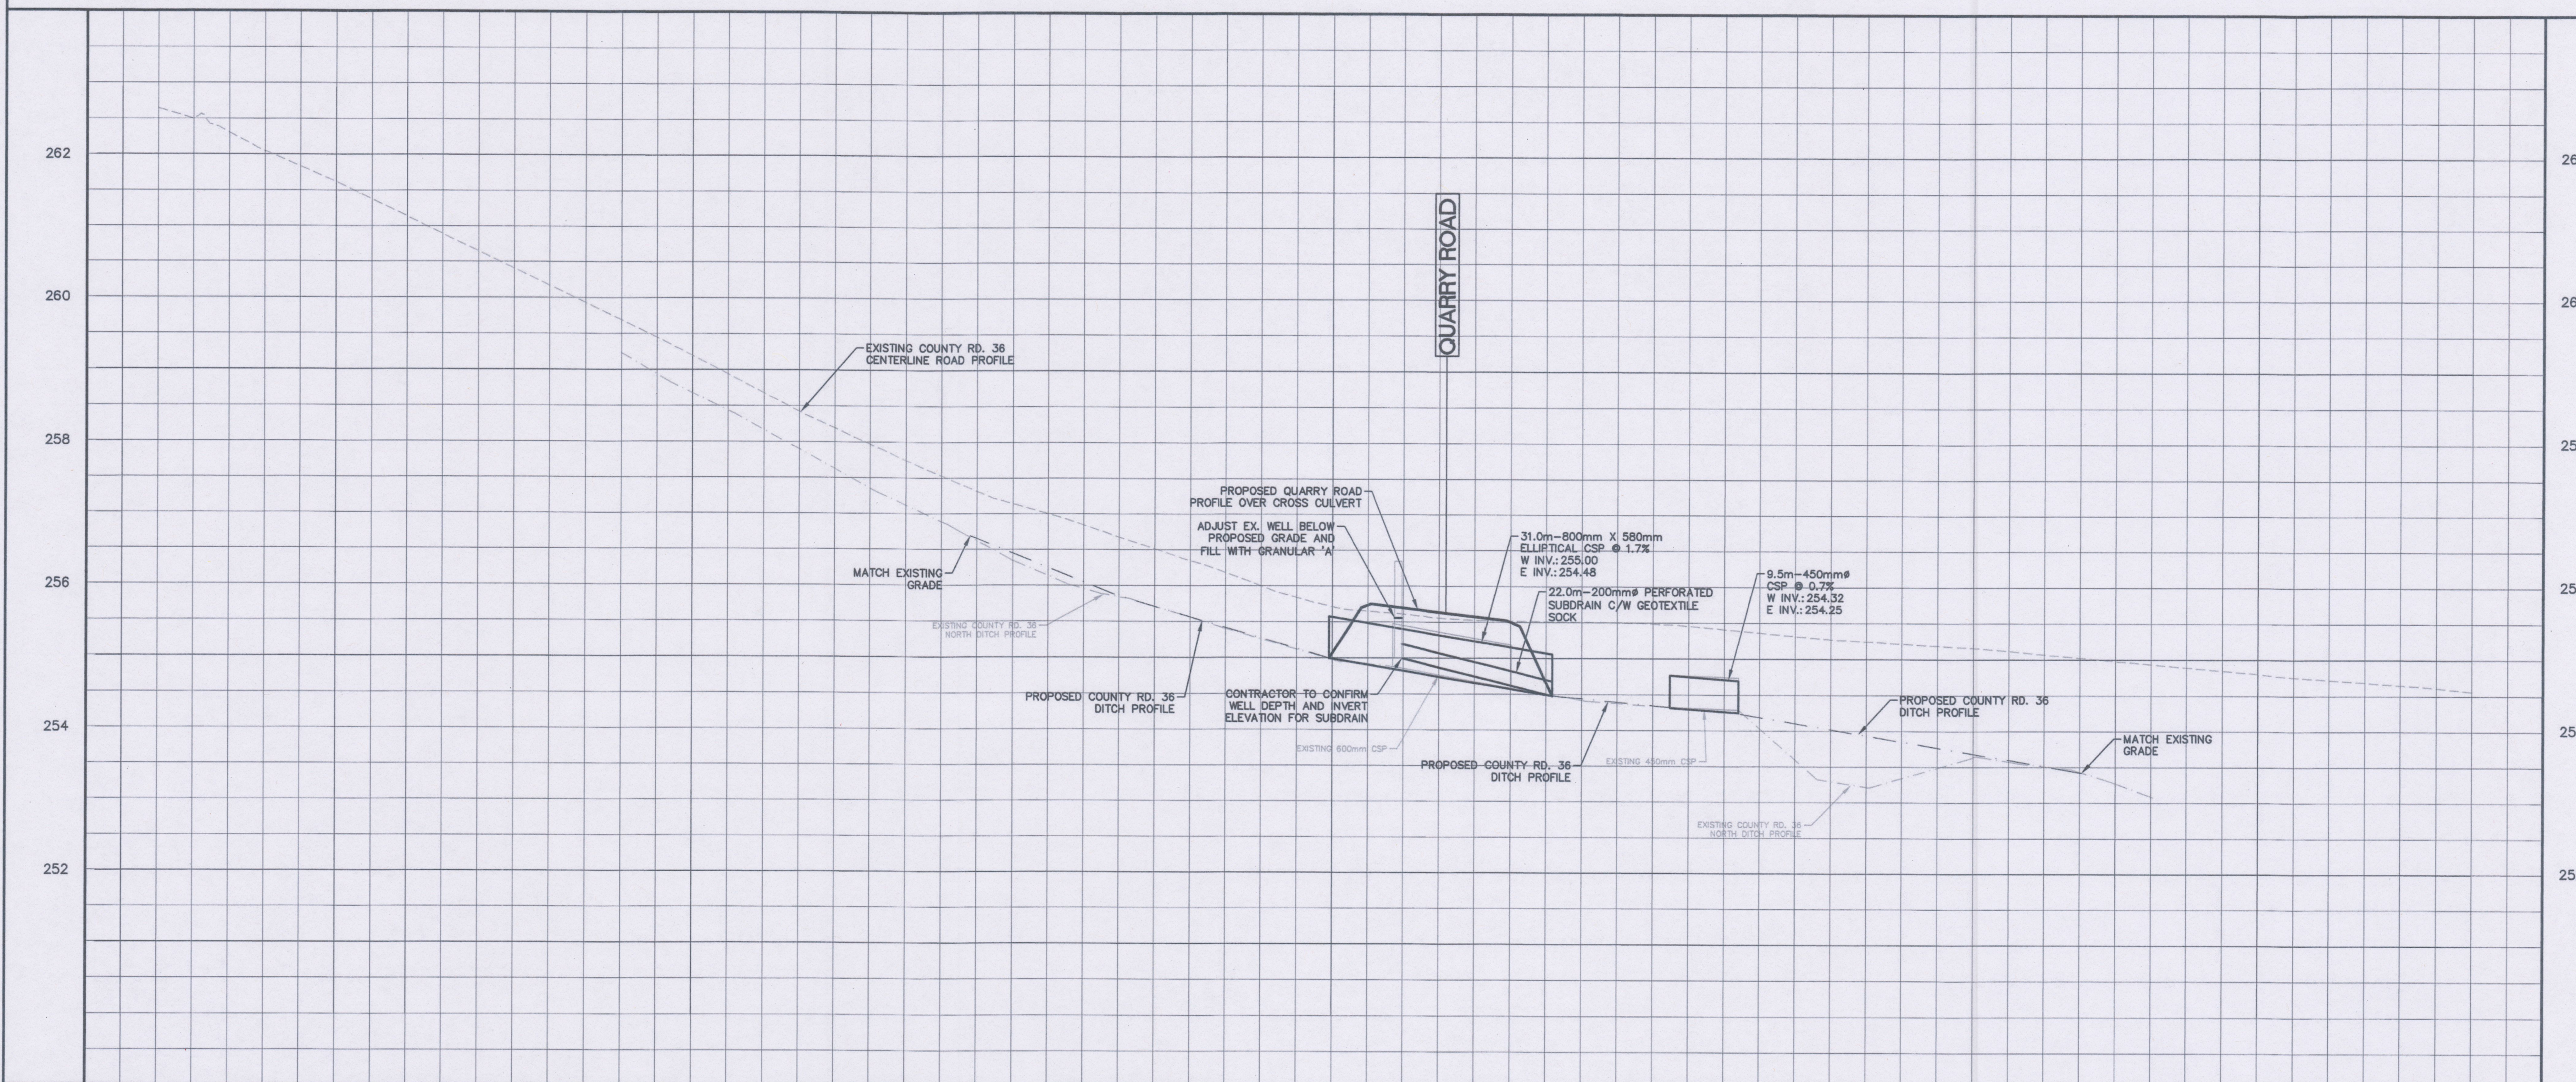

252
254
256
258
260
262

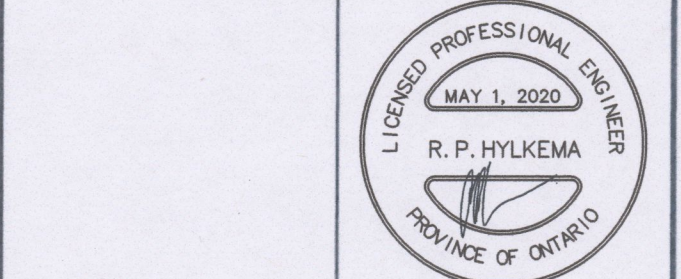


Lakeview Engineering Inc.
 453 Fire Route 42
 North Kawartha, ON, K0L 2H0
 705-772-7910
 info@lakevieweng.com

**DEWDNEY MOUNTAIN
 QUARRY ROAD
 TRENT LAKES, ONTARIO**


**COUNTY ROAD 36
 PLAN AND PROFILE
 STA 0+000 TO 0+330**

CHAINAGE ELEV.	0+000	0+020 262.05	0+040 261.14	0+060 260.17	0+080 259.20	0+100 258.19	0+120 257.32	0+140 256.68	0+160 256.00	0+180 255.01	0+200 254.51	0+220 254.46	0+240 254.28	0+260 254.16	0+280 254.98	0+300 254.80	0+320 254.65	CHAINAGE ELEV.
----------------	-------	--------------	--------------	--------------	--------------	--------------	--------------	--------------	--------------	--------------	--------------	--------------	--------------	--------------	--------------	--------------	--------------	----------------


Drawn By: AMR/JTA	SCALE: Horz: 1:500	Vert: 1:50
Designed By: AMR/JTA	Plot Date: MAY 1, 2020	
Checked By: RPH	Project No.: 15030	Sheet No.:
Engineer: RPH	Draw File No.: 10497MP	02

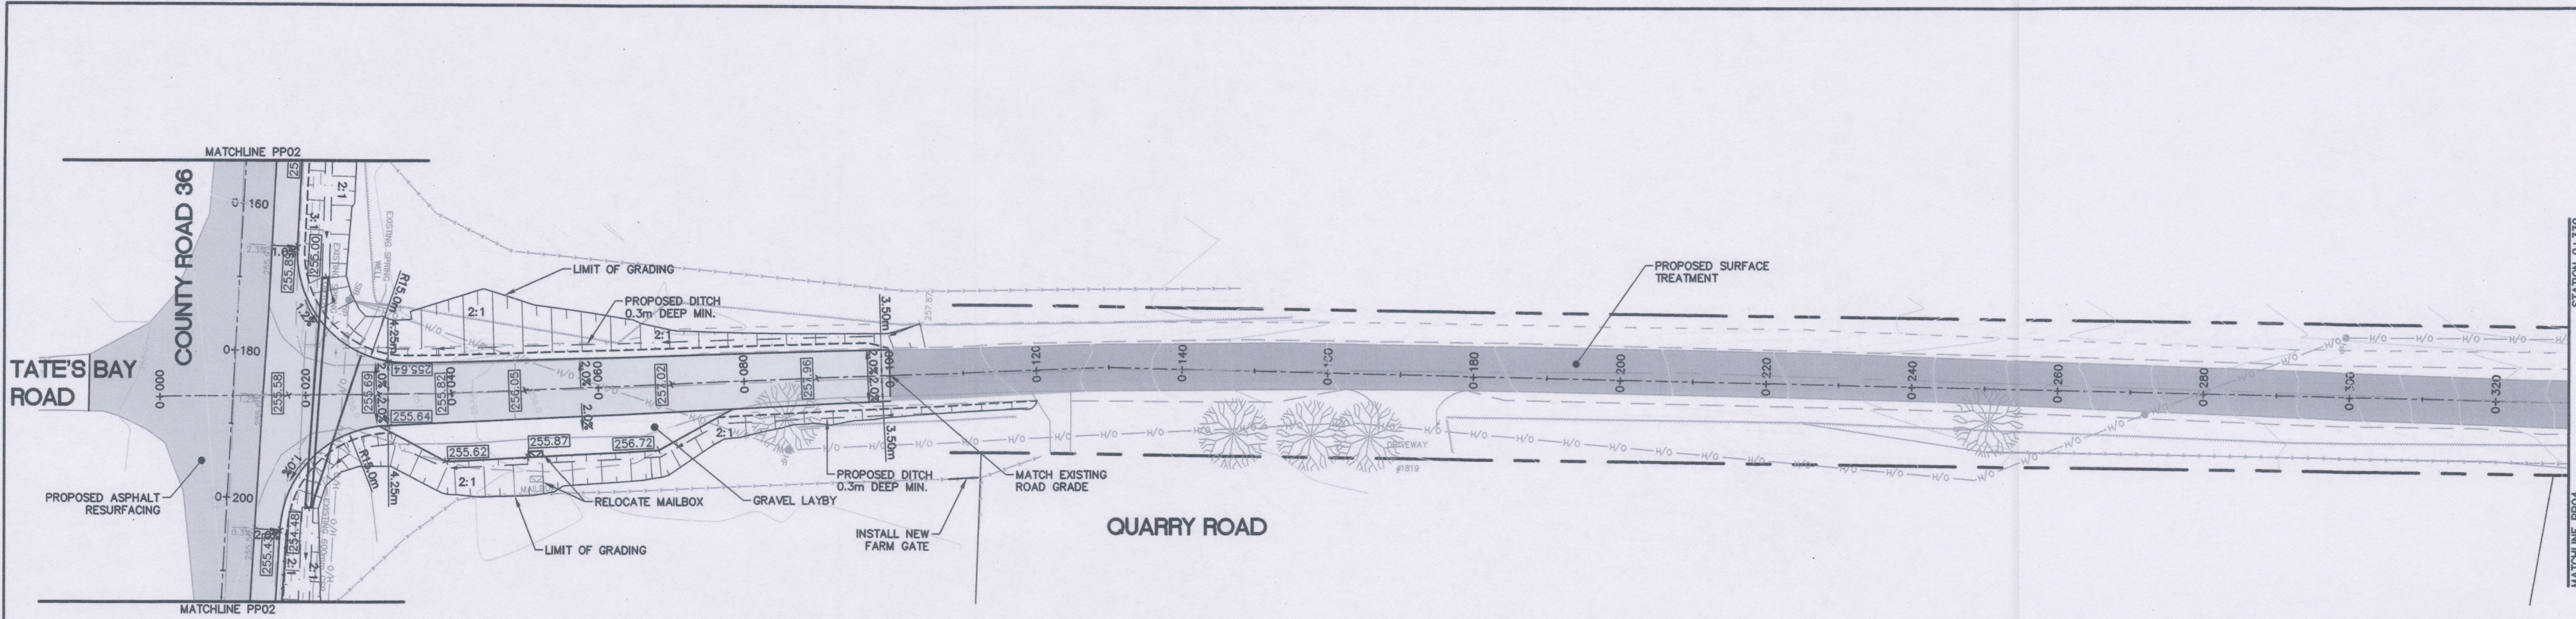

BM 1 ELEV. 257.345m
 HCM #0118603304
 NORTHWEST CORNER OF
 COUNTY RD. 36 & QUARRY
 RD. NEAR HYDRO POLE.

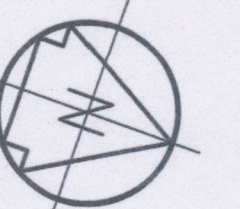




KEY PLAN

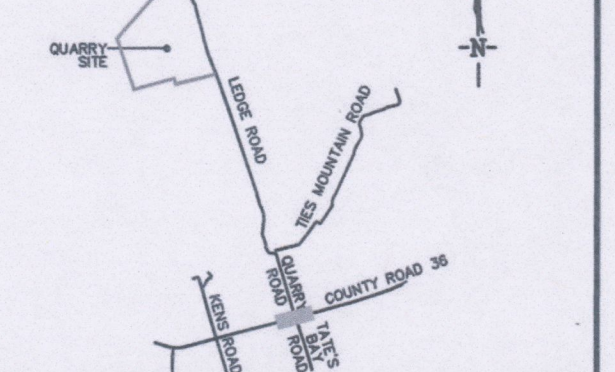

No.	Description	Date
5	Drawing Update	MAY 1/20
4	Revised as per COP comments	AUG 13/13
3	Issued for Approval	JUNE 12/13
2	1st Submission for Review	JUNE 4/13
1	Issued for County Review	MAY 2/13

METRIC Dimensions are in METRES and/or MILLIMETRES unless otherwise shown TO BE READ IN CONJUNCTION WITH OPSD 100 SERIES

- LEGEND**
- [Pattern] PROPOSED HEAVY DUTY ASPHALT
 - [Pattern] PROPOSED ASPHALT RESURFACING
 - [Pattern] PROPOSED SURFACE TREATMENT—DOUBLE LAYER OF TAR AND CHIP
 - [Pattern] PROPOSED GRAVEL ROAD TREATMENT
 - [Pattern] PROPOSED RIP-RAP
 - [Symbol] EX./PR. BUILDING
 - [Symbol] EX./PR. EDGE OF ROAD
 - [Symbol] EX./PR. ROAD CENTERLINE
 - [Symbol] EX./PR. EDGE OF SHOULDER
 - [Symbol] EX./PR. CENTERLINE OF DITCH
 - [Symbol] EX./PR. DITCH TOP OF SLOPE
 - [Symbol] EXISTING LIGHT STANDARD
 - [Symbol] EXISTING HYDRO POLE
 - [Symbol] EX. OVERHEAD HYDRO FOUND IRON BAR
 - [Symbol] EX./PR. ELEVATION
 - [Symbol] PROPOSED GRADE
 - [Symbol] EX./PR. FENCE
 - [Symbol] EX. R.O.W./PROPERTY BOUNDARY
 - [Symbol] EXISTING PROPERTY LINE
 - [Symbol] EXISTING VEGETATION
 - [Symbol] EXISTING CONTOUR
 - [Symbol] EXISTING SIGN
 - [Symbol] EXISTING SHRUB
 - [Symbol] EXISTING TREE

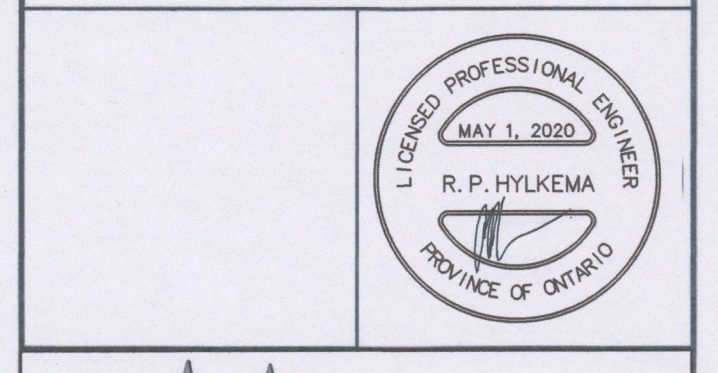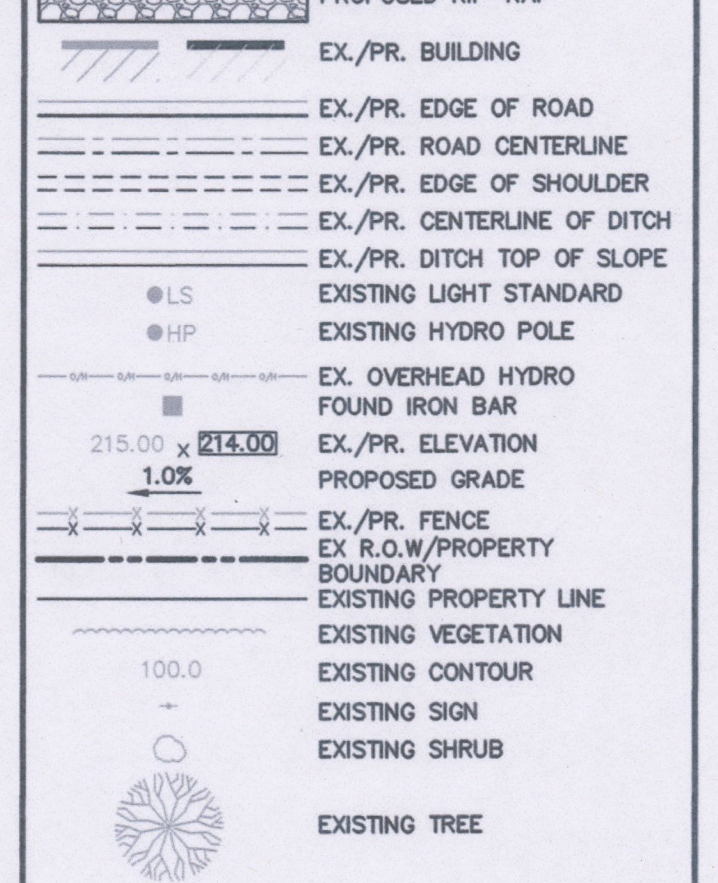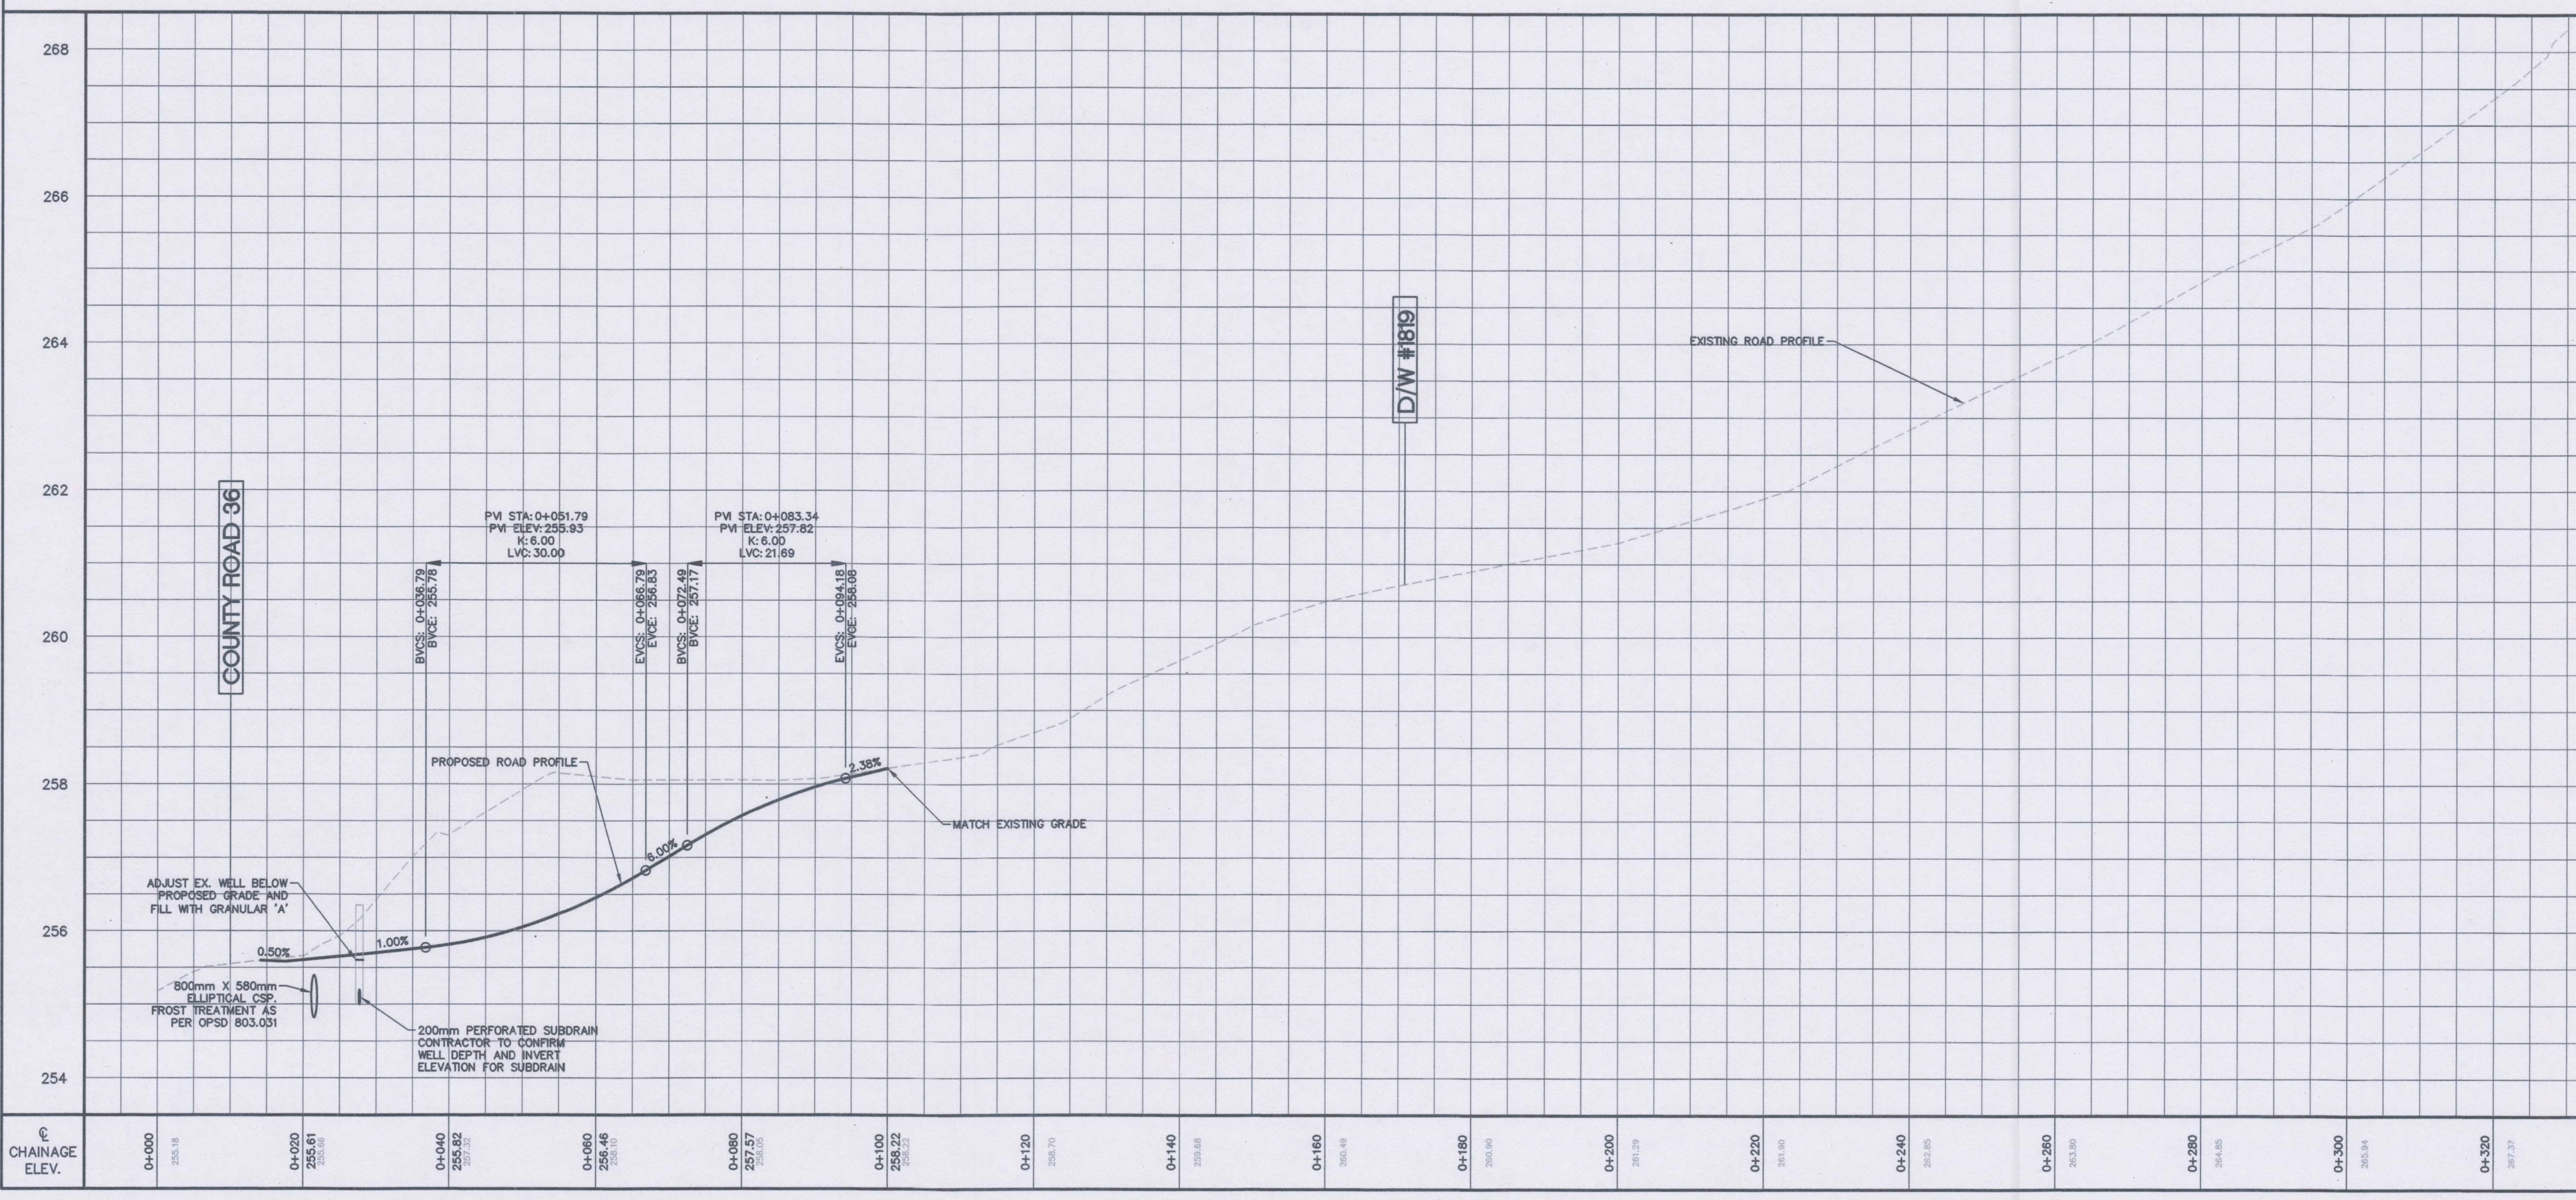

Lakeview Engineering Inc.
 633 Fire Route 42
 North Kawartha, ON, K0L 2H0
 705-772-7910
 info@lakeviewpeng.com


Project Name/Location
**DEWDNEY MOUNTAIN
 QUARRY ROAD**
 TRENT LAKES, ONTARIO

Drawing Title
**QUARRY ROAD
 PLAN AND PROFILE
 STA 0+000 TO 0+330**


Drawn By: AMR/JTA SCALE: Horiz. 1:500 Vert. 1:50
 Designed By: AMR/JTA Plot Date: MAY 1, 2020
 Checked By: RPH Project No.: 15030 Sht. No.:
 Engineer: RPH Dwg File No.: 10497MP 03

CHAINAGE ELEV.	0+000	0+020	0+040	0+060	0+080	0+100	0+120	0+140	0+160	0+180	0+200	0+220	0+240	0+260	0+280	0+300	0+320
	255.18	255.01	255.82	256.46	257.57	258.22	258.79	259.68	259.99	260.90	261.29	261.91	262.85	263.90	264.85	265.94	267.37

BM 1 ELEV. 257.345m
 HCM #0011960.3304
 NORTHWEST CORNER OF
 COUNTY RD. 36 & QUARRY
 RD. NEAR HYDRO POLE.

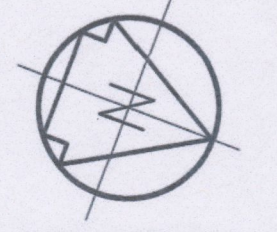



KEY PLAN

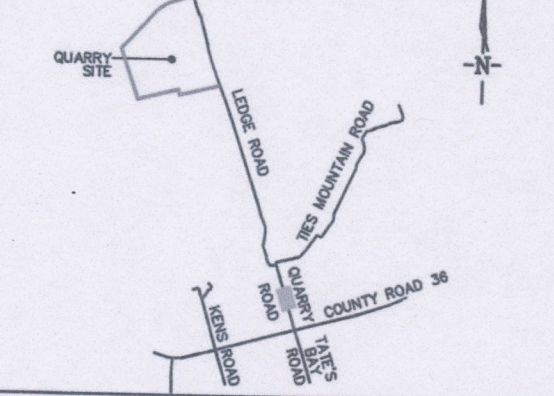

REVISIONS		
No.	Description	Date
3	Drawing Update	MAY 1/20
2	Issued for Approval	JUNE 12/13
1	1st Submission for Review	JUNE 4/13

METRIC Dimensions are in METRES and/or MILLIMETRES unless otherwise shown TO BE READ IN CONJUNCTION WITH OPSD 100 SERIES

LEGEND	
[Symbol]	PROPOSED HEAVY DUTY ASPHALT
[Symbol]	PROPOSED ASPHALT RESURFACING
[Symbol]	PROPOSED SURFACE TREATMENT-DOUBLE LAYER OF TAR AND CHIP
[Symbol]	PROPOSED GRAVEL ROAD TREATMENT
[Symbol]	PROPOSED RIP-RAP
[Symbol]	EX./PR. BUILDING
[Symbol]	EX./PR. EDGE OF ROAD
[Symbol]	EX./PR. ROAD CENTERLINE
[Symbol]	EX./PR. EDGE OF SHOULDER
[Symbol]	EX./PR. CENTERLINE OF DITCH
[Symbol]	EX./PR. DITCH TOP OF SLOPE
[Symbol]	EXISTING LIGHT STANDARD
[Symbol]	EXISTING HYDRO POLE
[Symbol]	EX. OVERHEAD HYDRO FOUND IRON BAR
[Symbol]	EX./PR. ELEVATION
[Symbol]	PROPOSED GRADE
[Symbol]	EX./PR. FENCE
[Symbol]	EX. R.O.W./PROPERTY BOUNDARY
[Symbol]	EXISTING PROPERTY LINE
[Symbol]	EXISTING VEGETATION
[Symbol]	EXISTING CONTOUR
[Symbol]	EXISTING SIGN
[Symbol]	EXISTING SHRUB
[Symbol]	EXISTING TREE

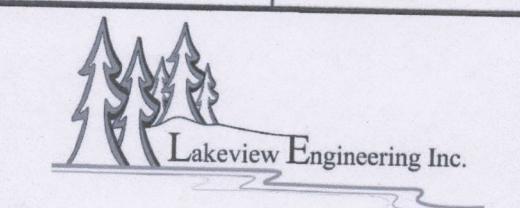
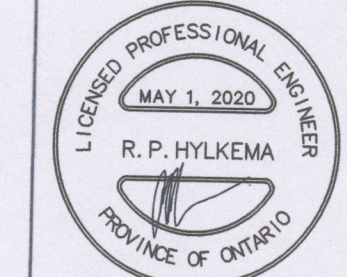


553 Fire Route 42
 North Kawartha, ON, K0L 2H0
 705-772-7110
 info@lakeviewpeng.com

Project Name/Location
**DEWDNEY MOUNTAIN
 QUARRY ROAD
 TRENT LAKES, ONTARIO**


Drawing Title
**QUARRY ROAD
 PLAN AND PROFILE
 STA 0+330 TO 0+630**

Drawn By: AMR/JTA	SCALE: Horiz. 1:500	Vert. 1:50
Designed By: AMR/JTA	Plot Date: MAY 1, 2020	
Checked By: RPH	Project No.: 15030	SHL No.:
Engineers: RPH	Dwg File No.: 10497MP	04

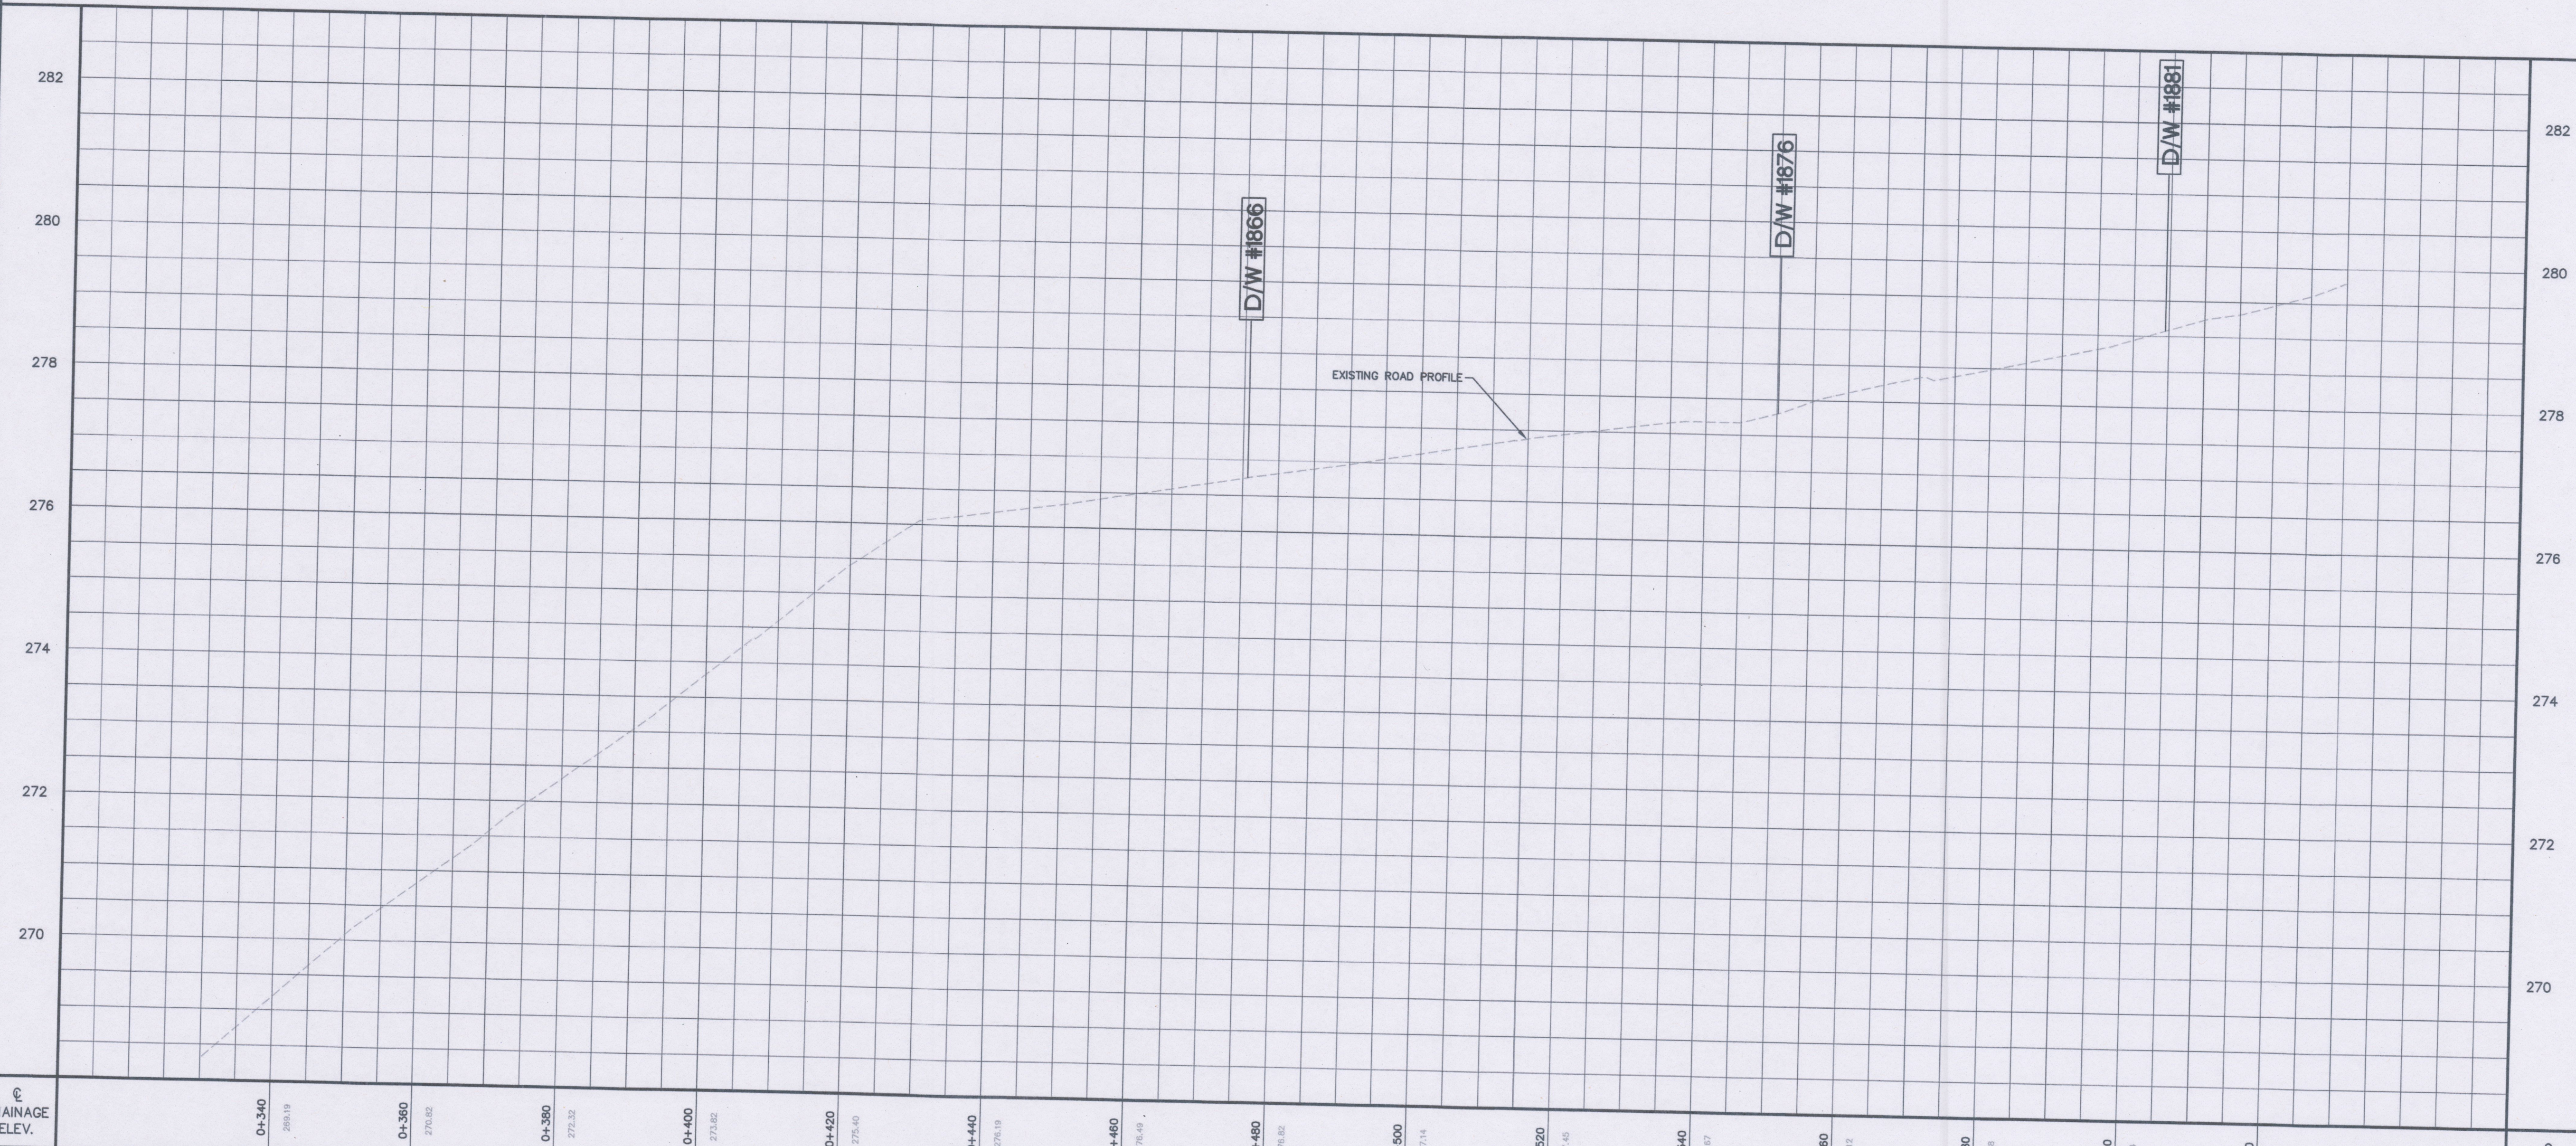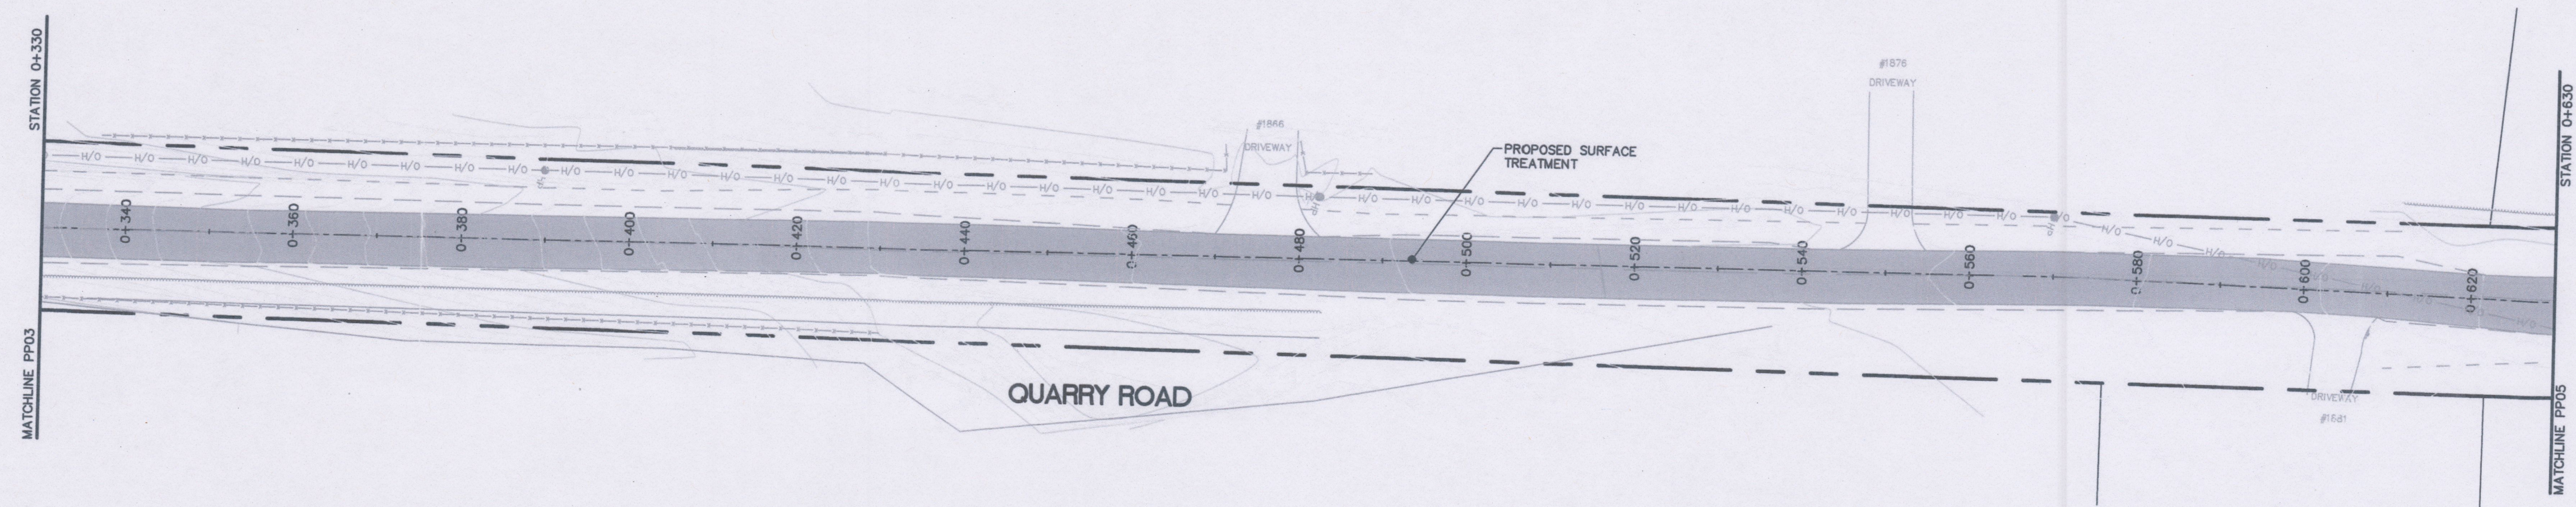


CHAINAGE ELEV.	0+340	0+360	0+380	0+400	0+420	0+440	0+460	0+480	0+500	0+520	0+540	0+560	0+580	0+600	0+620
	269.19	270.82	272.32	273.82	275.40	276.19	276.98	278.82	277.14	277.45	277.87	278.12	278.68	278.94	278.66

BM 1 ELEV. 257.345m
 HCM #0011960u3304
 NORTHWEST CORNER OF
 COUNTY RD. 36 & QUARRY
 RD. NEAR HYDRO POLE.

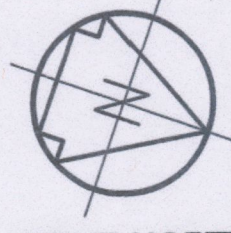

KEY PLAN

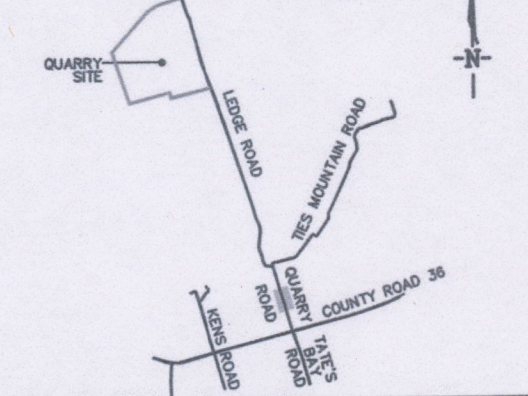


REVISIONS

No.	Description	Date
3	Drawing Update	MAY 1, 2020
2	Issued for Approval	JUNE 12, 2019
1	1st Submission for Review	JUNE 4, 2019

METRIC
 Dimensions are in METRES and/or
 MILLIMETRES unless otherwise shown
 TO BE READ IN CONJUNCTION
 WITH GPSD 100 SERIES

LEGEND

- PROPOSED HEAVY DUTY ASPHALT
- PROPOSED ASPHALT RESURFACING
- PROPOSED SURFACE TREATMENT-DOUBLE LAYER TAR AND CHIP
- PROPOSED GRAVEL ROAD TREATMENT
- PROPOSED RIP-RAP
- EX./PR. BUILDING
- EX./PR. EDGE OF ROAD
- EX./PR. ROAD CENTERLINE
- EX./PR. EDGE OF SHOULDER
- EX./PR. CENTERLINE OF DITCH
- EX./PR. DITCH TOP OF SLOPE
- EXISTING LIGHT STANDARD
- EXISTING HYDRO POLE
- EX. OVERHEAD HYDRO FOUND IRON BAR
- EX./PR. ELEVATION PROPOSED GRADE
- EX. R.O.W/PROPERTY BOUNDARY
- EXISTING PROPERTY LINE
- EXISTING CONTOUR
- EXISTING SIGN
- EXISTING SHRUB
- EXISTING TREE

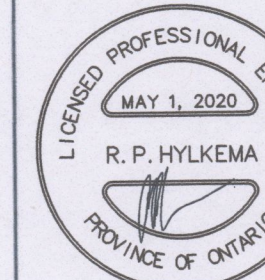

Lakeview Engineering Inc.
 653 Fire Route 42
 North Kawartha, ON, K0L 2H0
 705-772-7910
 info@lakeviewpeng.com



Project Name/Location

**DEWDNEY MOUNTAIN
 QUARRY ROAD
 TRENT LAKES, ONTARIO**

Drawing Title
**QUARRY ROAD
 PLAN AND PROFILE
 STA 0+630 TO 0+960**

Drawn By: AMR/JTA
 Designed By: AMR/JTA
 Checked By: RPH
 Engineer: RPH


SCALE: Horiz. 1:500 Vert. 1:5
 Plot Date: MAY 1, 2020
 Project No.: 15030
 Dwg File No.: 10497MP

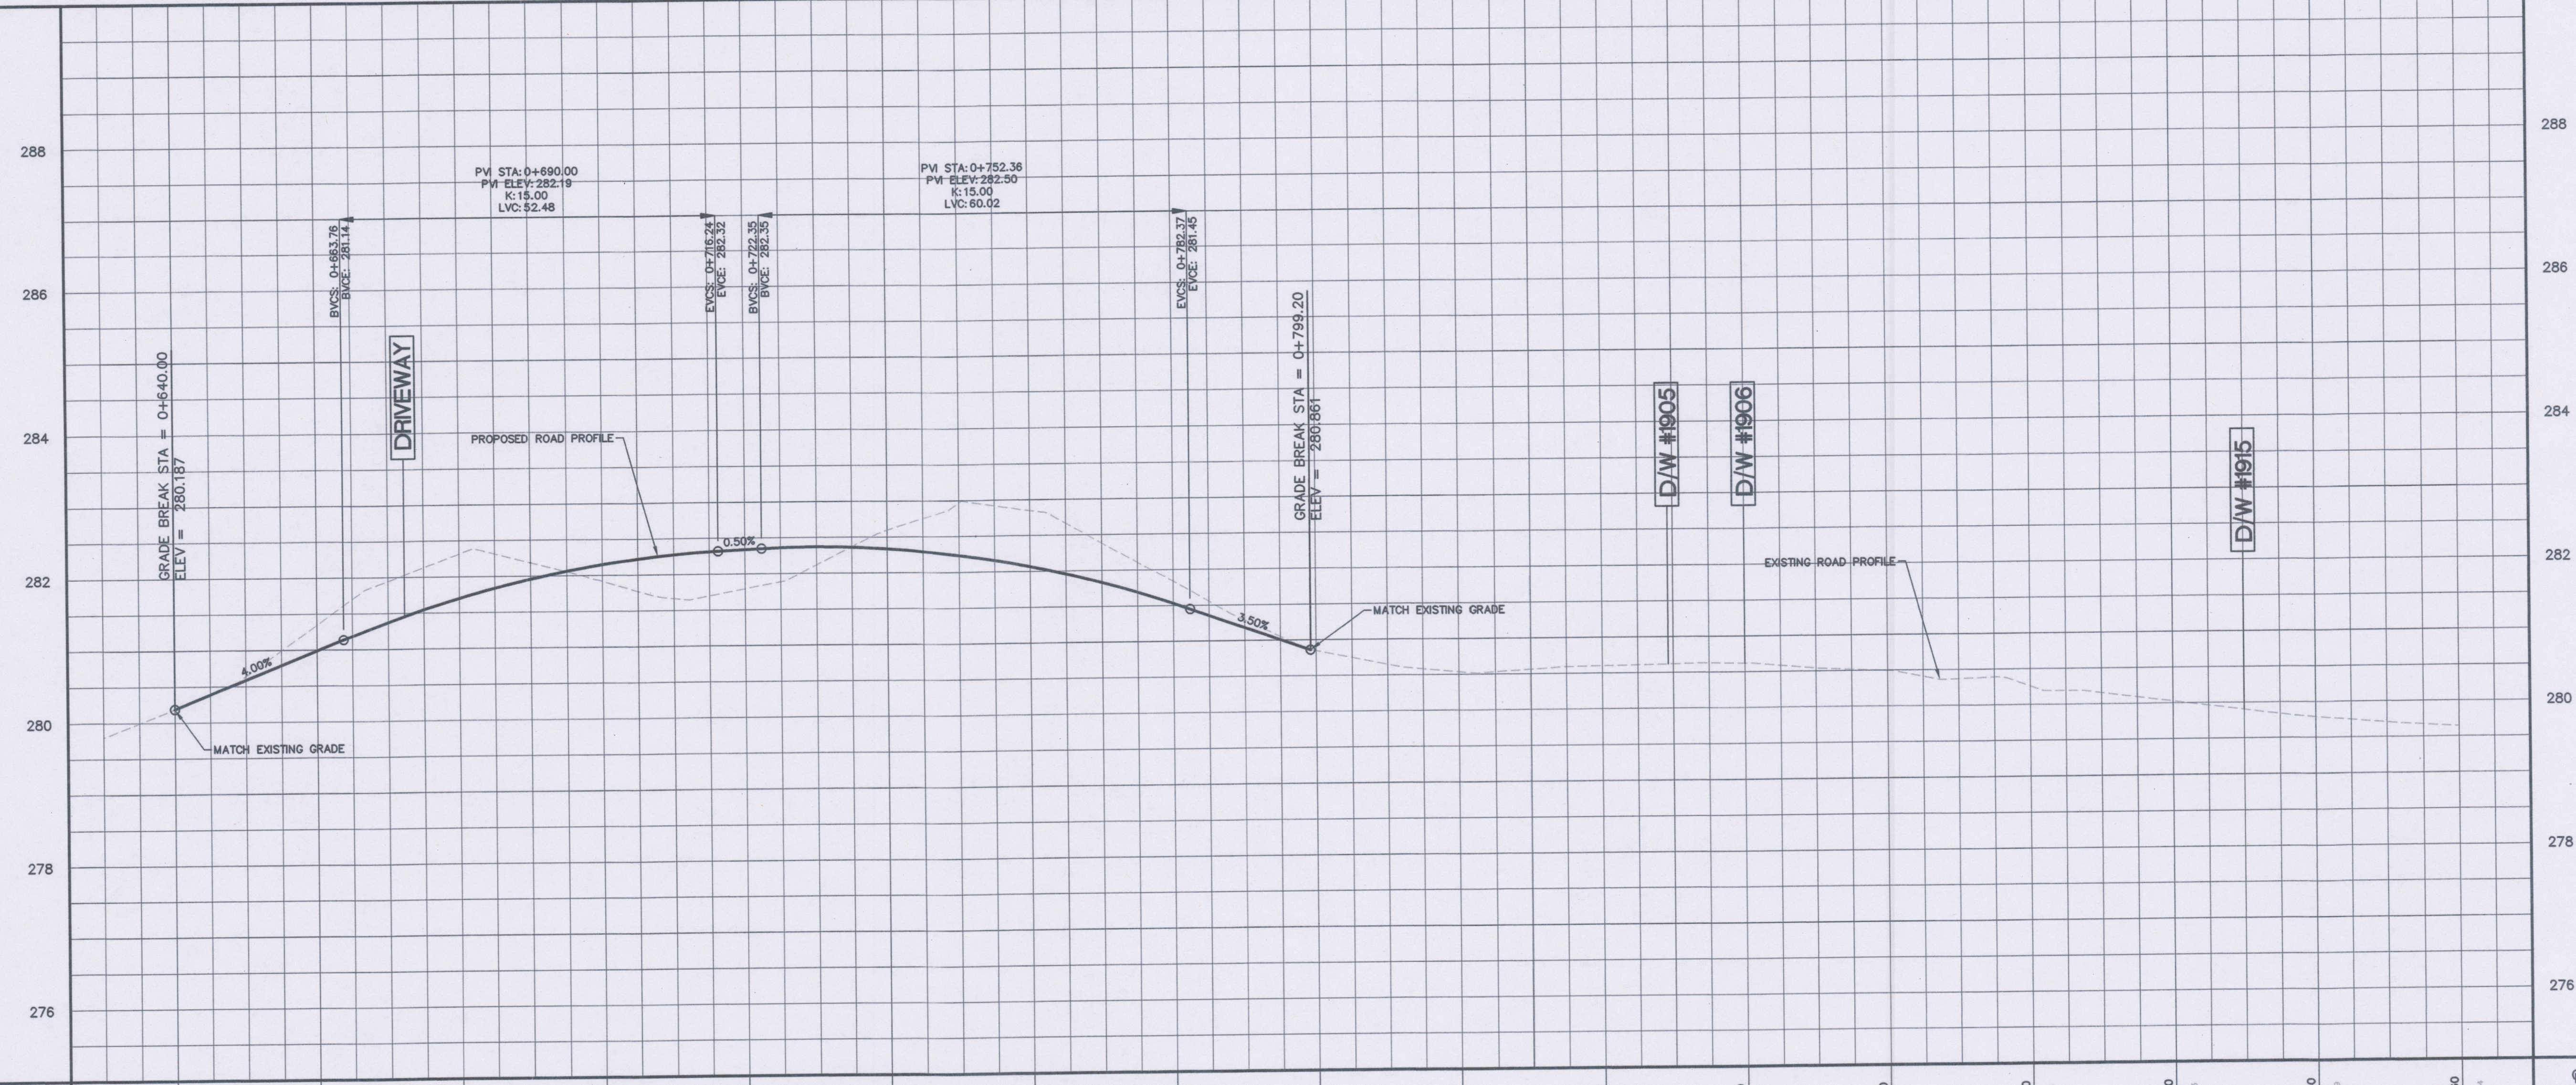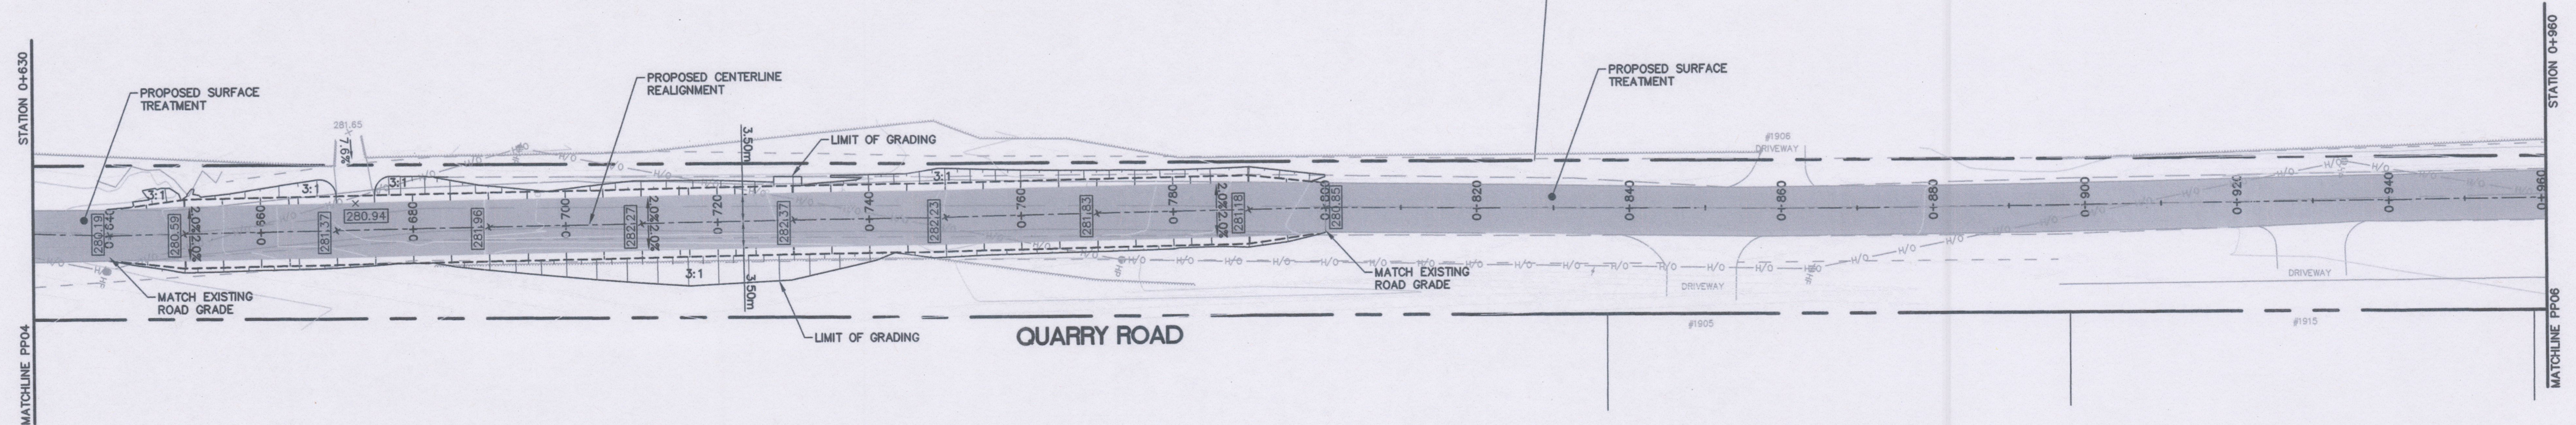


CHAINAGE	ELEV.
0+640	280.19
0+660	280.99
0+680	281.70
0+700	282.15
0+720	282.34
0+740	282.33
0+760	282.07
0+780	281.53
0+800	280.85
0+820	280.54
0+840	280.60
0+860	280.62
0+880	280.48
0+900	280.26
0+920	280.03
0+940	279.79
0+960	279.64

CHAINAGE
 ELEV.


CHAINAGE
 ELEV.

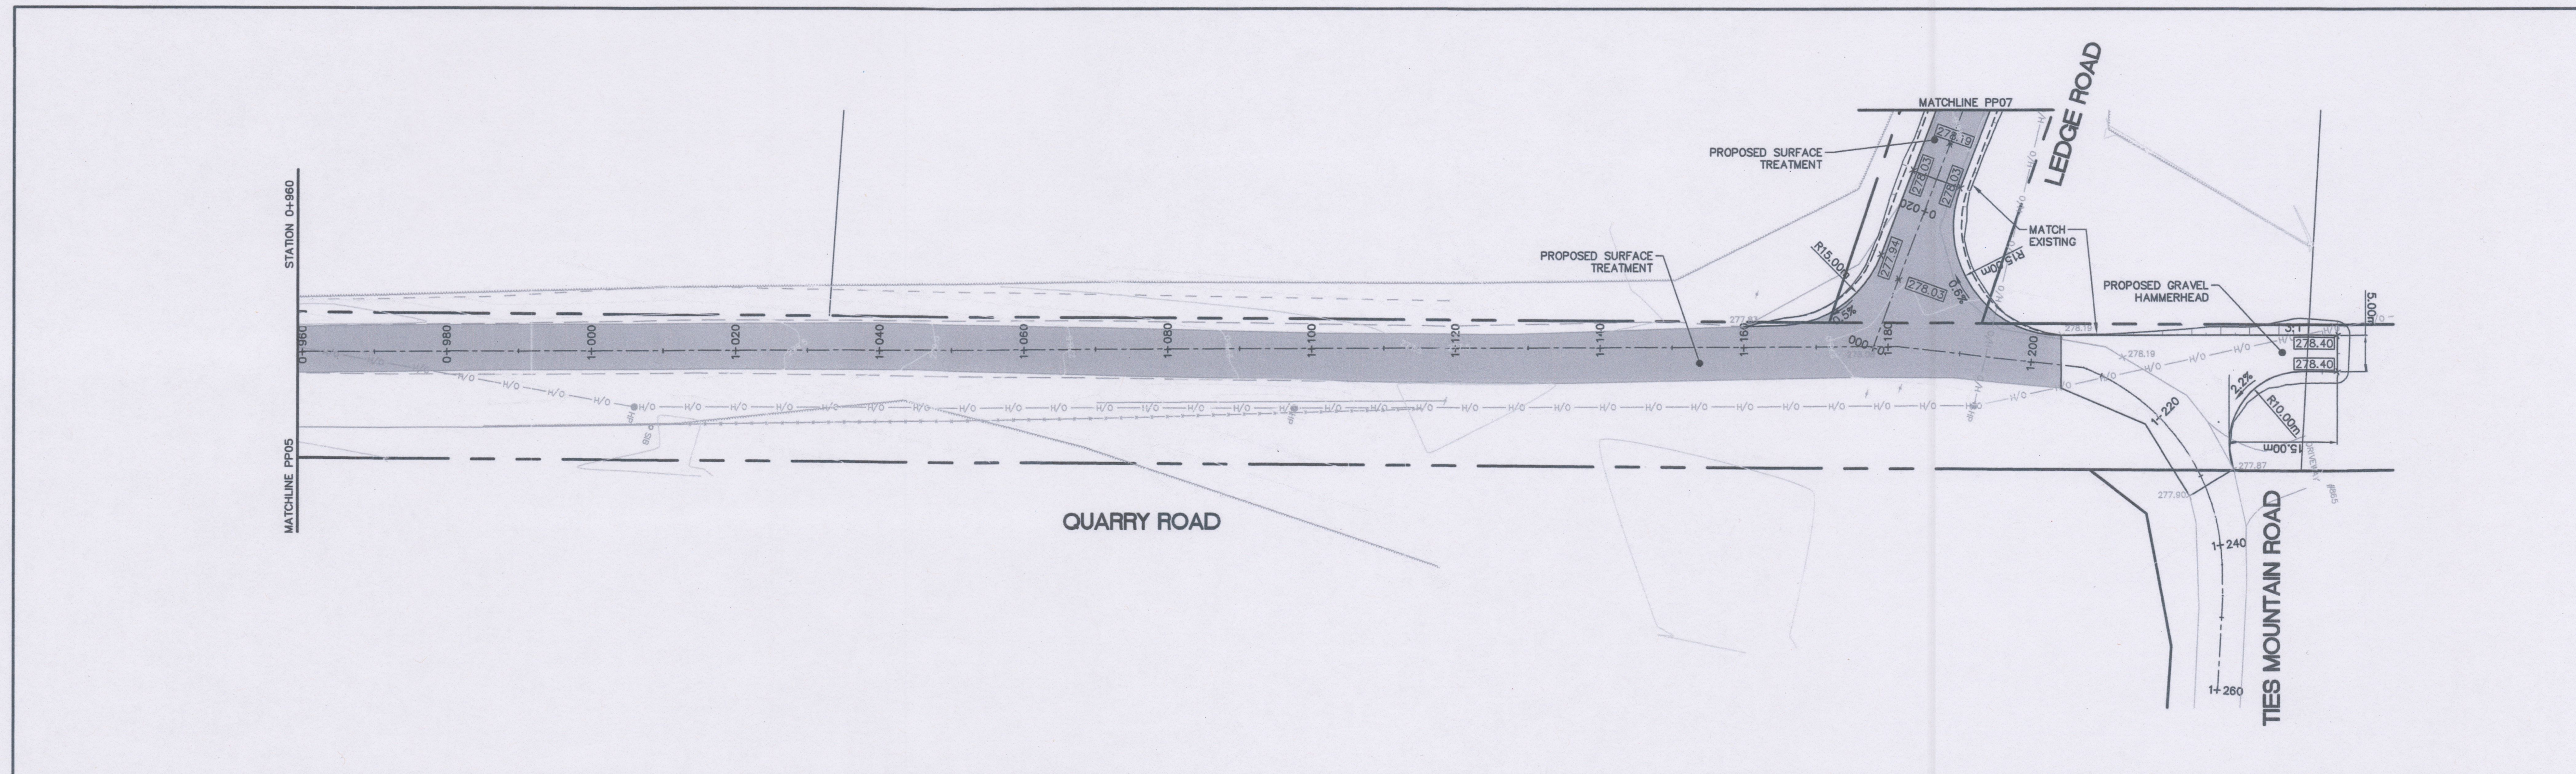

BM 1 ELEV. 257.345m
 NCM #0011960.3304
 NORTHWEST CORNER OF
 COUNTY RD. 36 & QUARRY
 RD. NEAR HYDRO POLE.

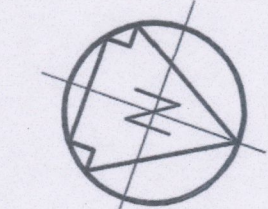


KEY PLAN

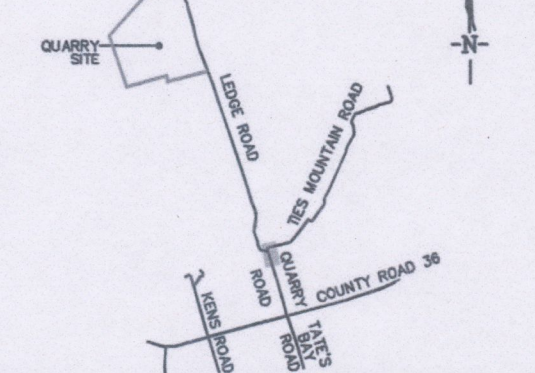


REVISIONS		
No.	Description	Date
4	Drawing Update	MAY 1/20
3	Ledge Road Alignment Revisions	MAY 14/14
2	Issued for Approval	JUNE 12/13
1	1st Submission for Review	JUNE 4/13

METRIC Dimensions are in METRES and/or MILLIMETRES unless otherwise shown
 TO BE READ IN CONJUNCTION WITH OPSD 100 SERIES

LEGEND	
	PROPOSED HEAVY DUTY ASPHALT
	PROPOSED ASPHALT RESURFACING
	PROPOSED SURFACE TREATMENT - DOUBLE LAYER OF TAR AND CHIP
	PROPOSED GRAVEL ROAD TREATMENT
	PROPOSED RIP-RAP
	EX./PR. BUILDING
	EX./PR. EDGE OF ROAD
	EX./PR. ROAD CENTERLINE
	EX./PR. EDGE OF SHOULDER
	EX./PR. CENTERLINE OF DITCH
	EX./PR. DITCH TOP OF SLOPE
	EXISTING LIGHT STANDARD
	EXISTING HYDRO POLE
	EX. OVERHEAD HYDRO FOUND IRON BAR
	EX./PR. ELEVATION
	PROPOSED GRADE
	EX./PR. FENCE
	EX. R.O.W./PROPERTY BOUNDARY
	EXISTING PROPERTY LINE
	EXISTING VEGETATION
	EXISTING CONTOUR
	EXISTING SIGN
	EXISTING SHRUB
	EXISTING TREE

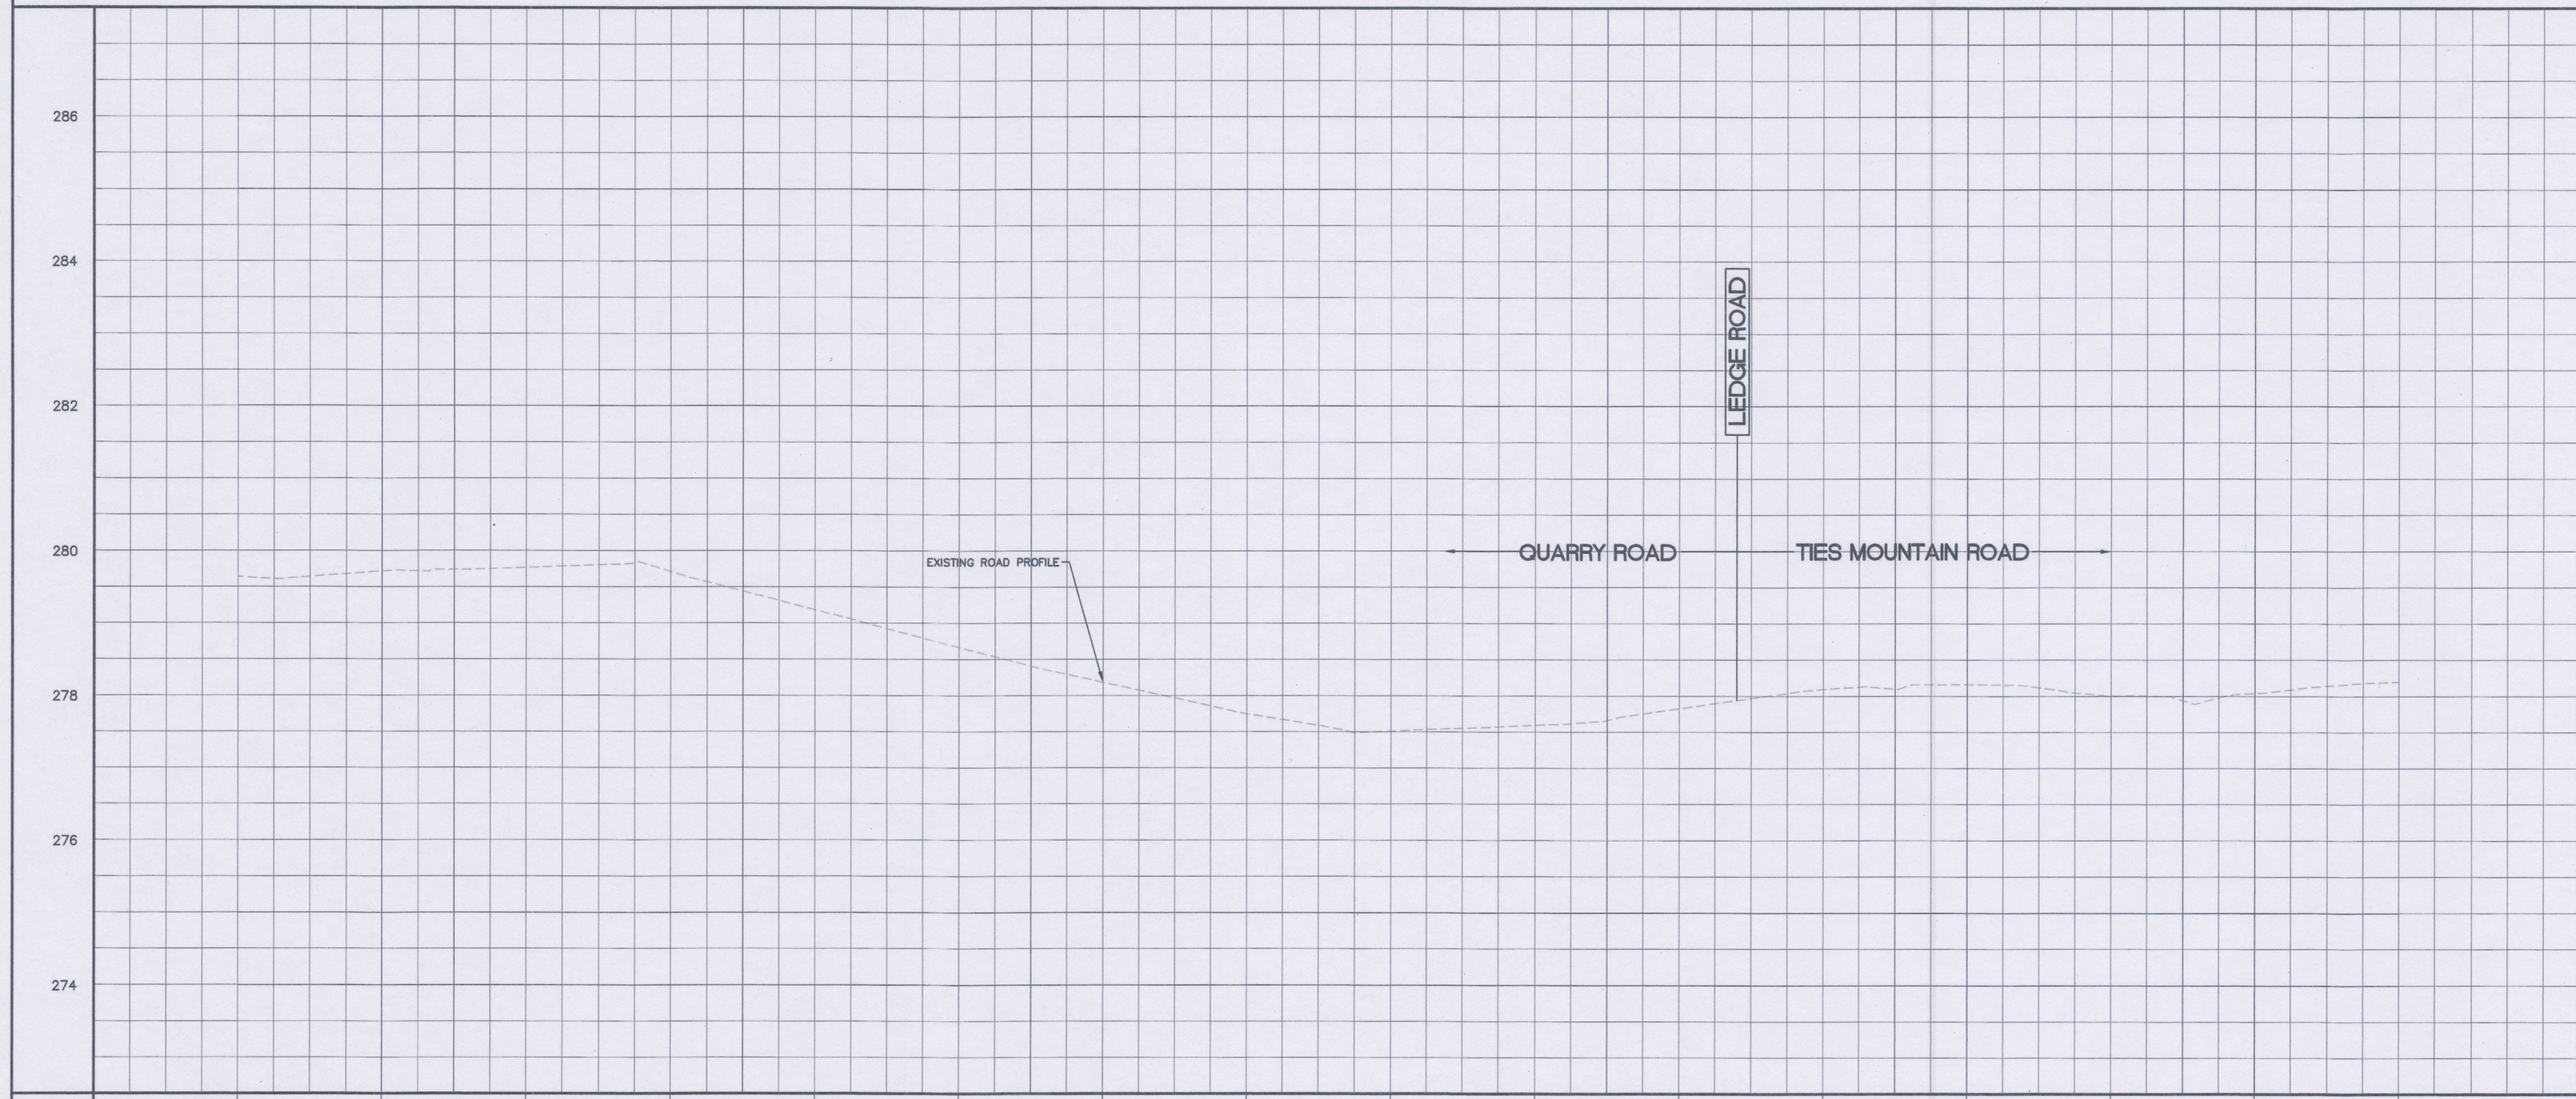

CHAINAGE ELEV.	0+960	0+980	1+000	1+020	1+040	1+060	1+080	1+100	1+120	1+140	1+160	1+180	1+200	1+220	1+240	1+260
	278.64	279.72	278.77	279.71	278.18	278.67	278.19	277.75	277.51	277.56	277.63	278.10	278.16	278.09	278.04	278.09


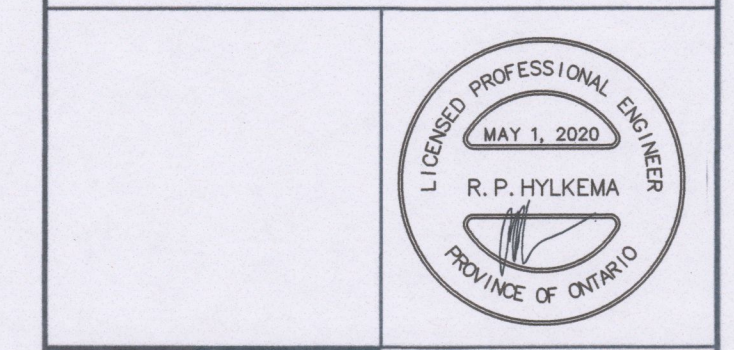


Lakeview Engineering Inc.
 653 Fire Route 42
 North Kowartha, ON, K0L 2H0
 705-772-7910
 info@lakeviewpeng.com


**DEWDNEY MOUNTAIN
 QUARRY ROAD
 TRENT LAKES, ONTARIO**

**QUARRY ROAD
 PLAN AND PROFILE
 STA 0+960 TO 1+260**

Drawn By: AMR/JTA SCALE: Horiz 1:500 Vert 1:50
 Designed By: AMR/JTA Plot Date: MAY 1, 2020
 Checked By: RPH Project No.: 15030 Sht. No.: 06
 Engineer: RPH Dwg File No.: 10497MP

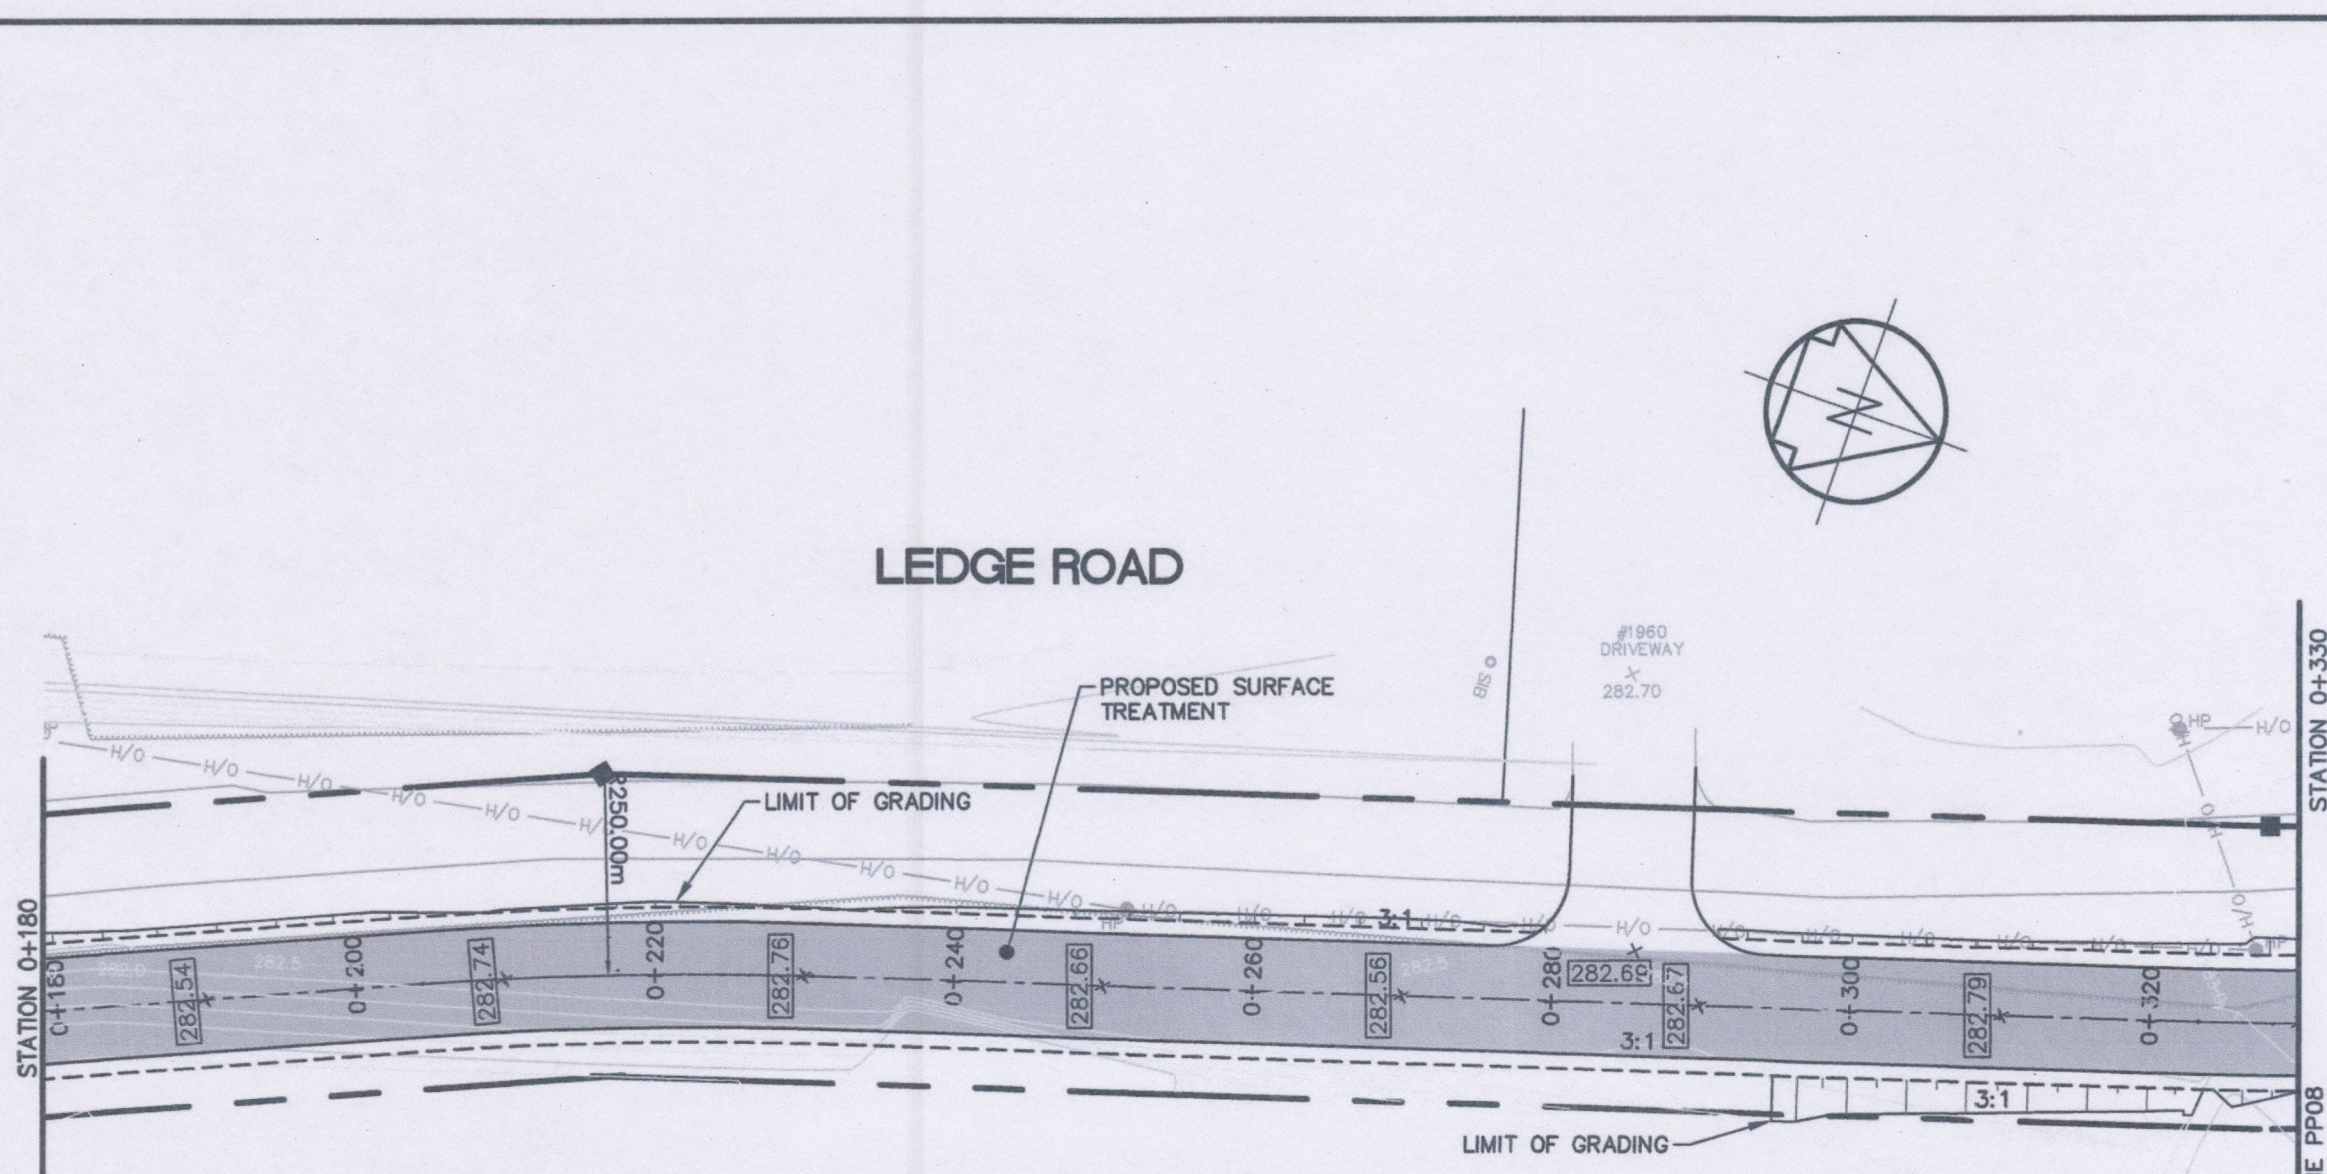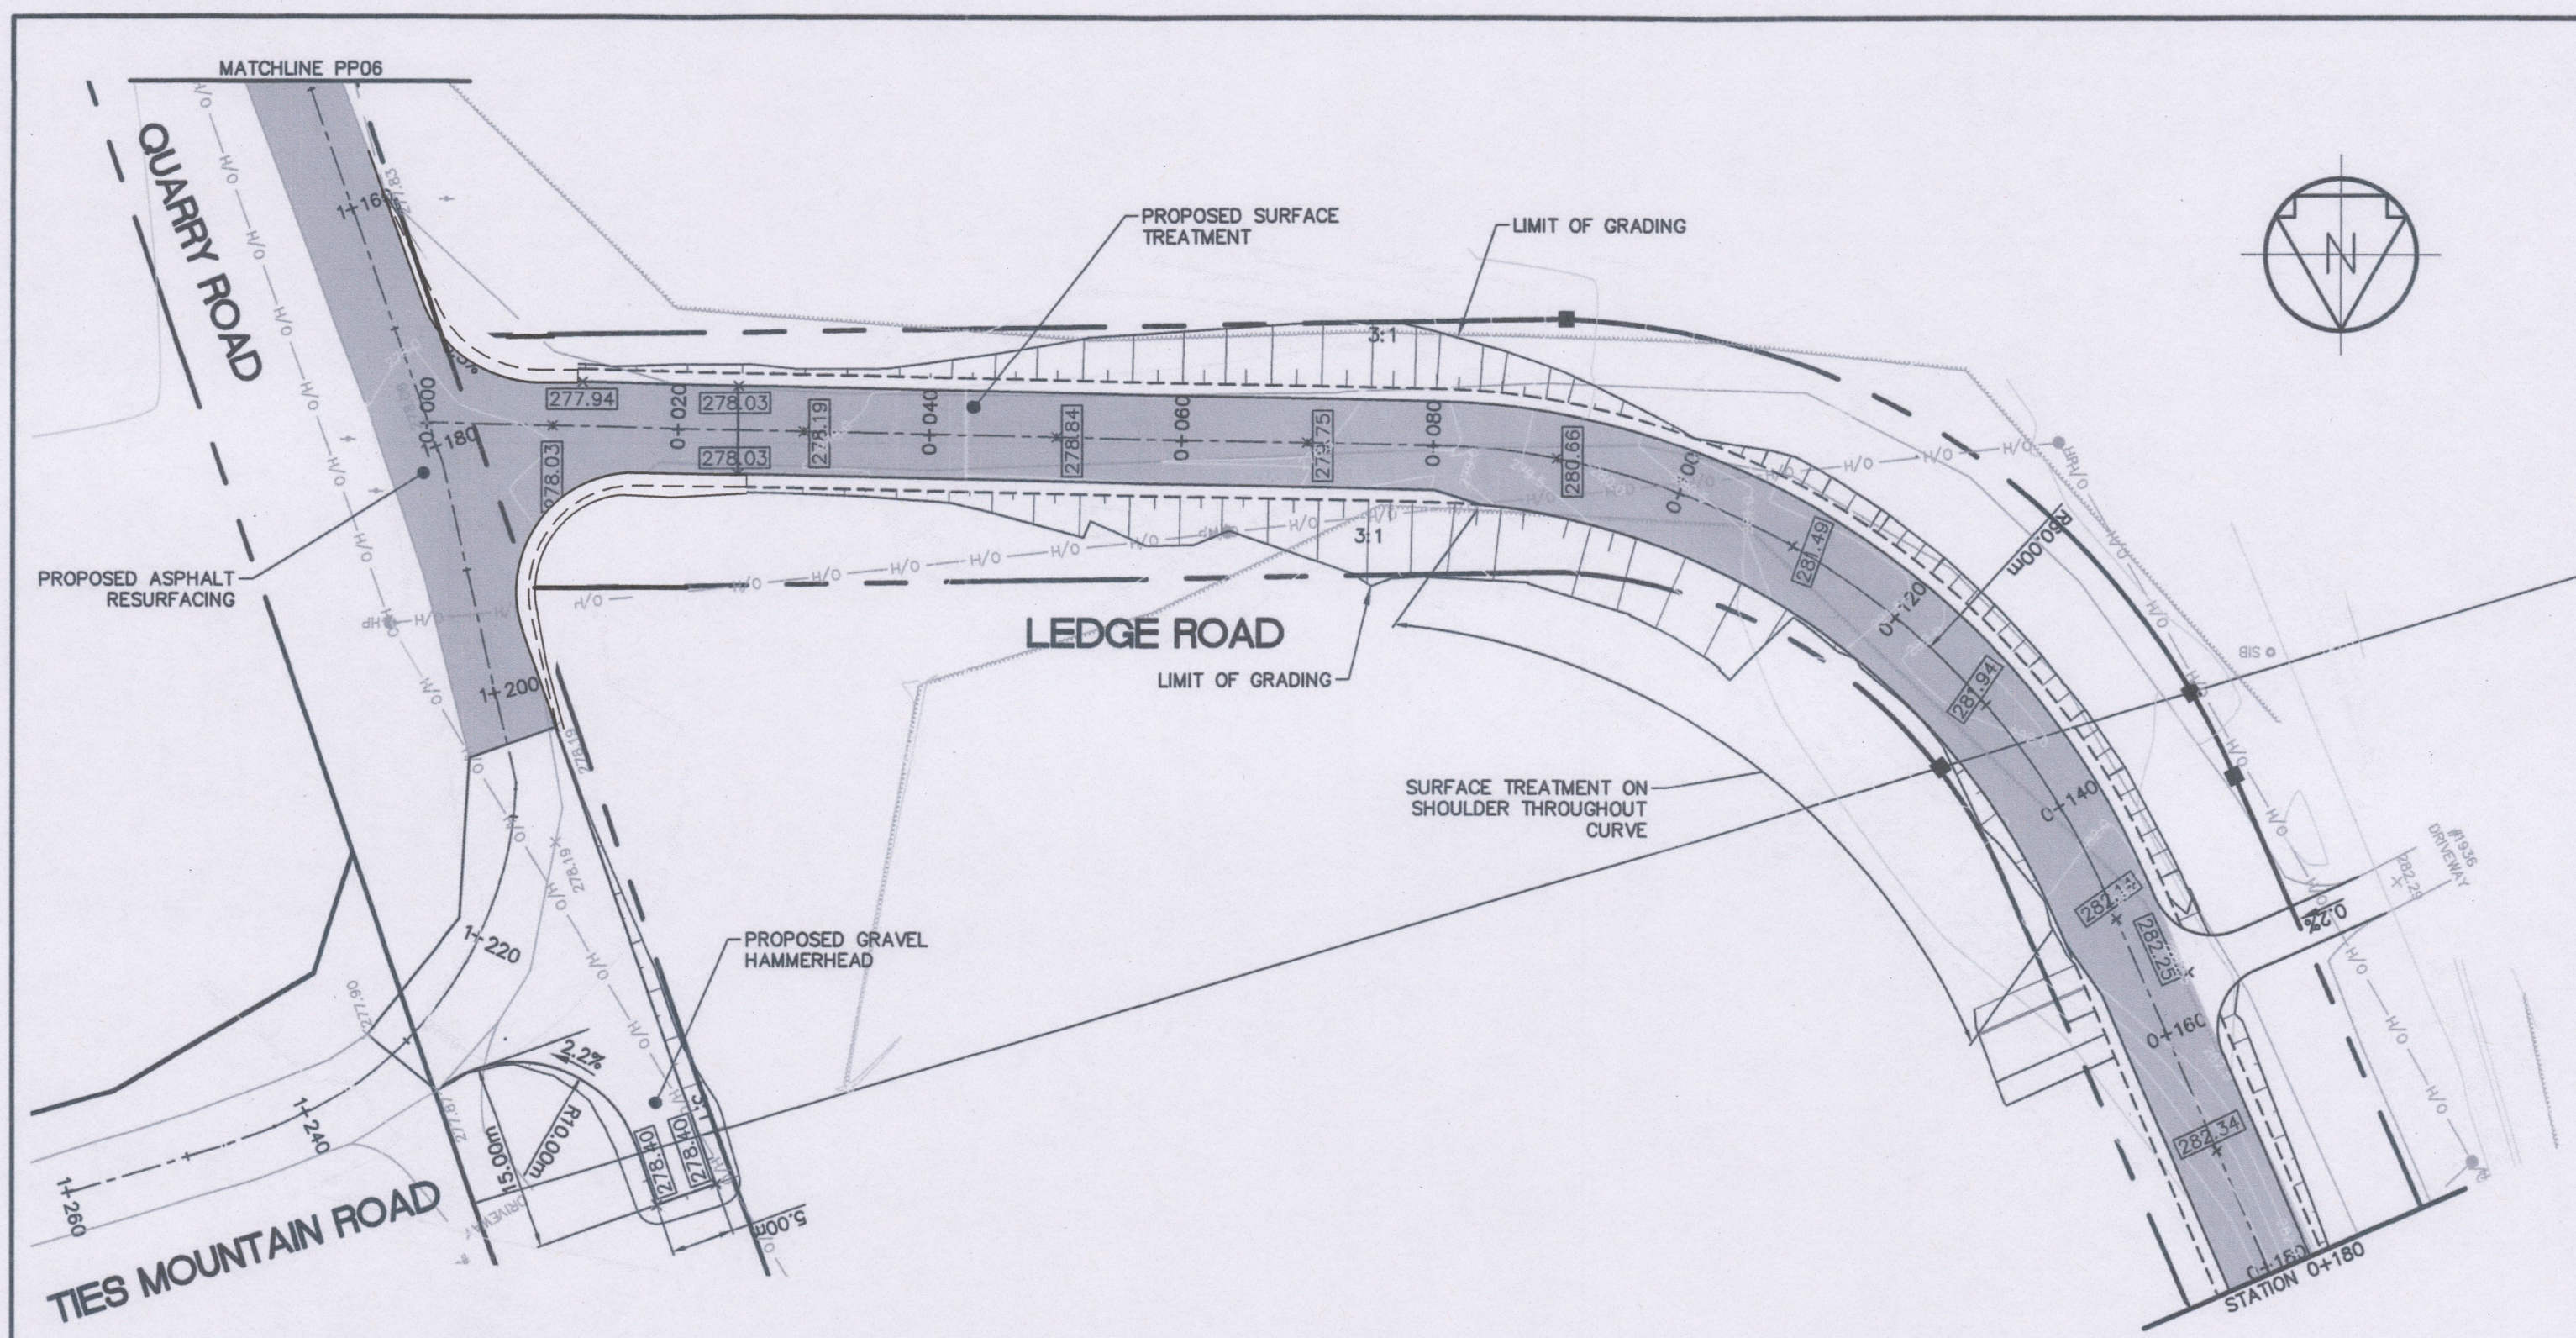


BM 1 ELEV. 257.345m
 HCM #0011960.3304
 NORTHWEST CORNER OF
 COUNTY RD. 36 & QUARRY
 RD. NEAR HYDRO POLE.

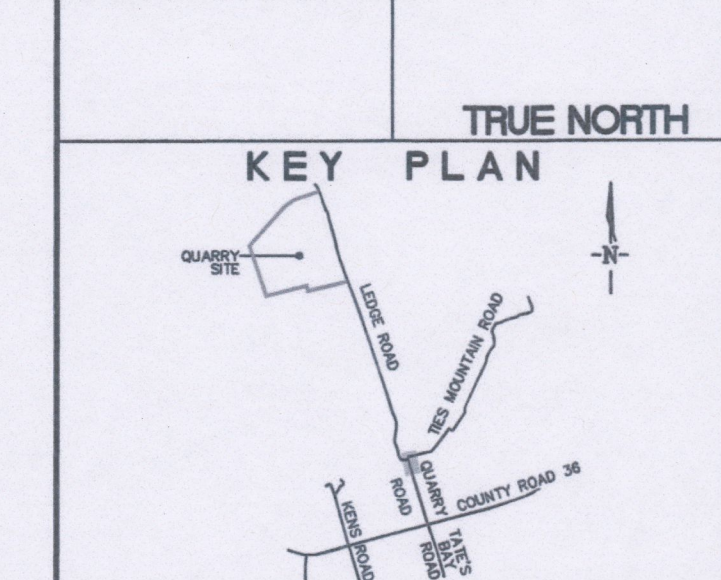

REVISIONS		
No.	Description	Date
6	Drawing Update	MAY 1/20
5	Client Revisions	SEPT. 8/14
4	Added Property Bars	JUNE 16/14
3	Ledge Road Alignment Revisions	MAY 14/14
2	Issued for Approval	JUNE 12/13
1	1st Submission for Review	JUNE 4/13

METRIC Dimensions are in METRES and/or MILLIMETRES unless otherwise shown
 TO BE READ IN CONJUNCTION WITH GPSD 100 SERIES

LEGEND	
[Symbol]	PROPOSED HEAVY DUTY ASPHALT
[Symbol]	PROPOSED ASPHALT RESURFACING
[Symbol]	PROPOSED SURFACE TREATMENT—DOUBLE LAYER OF TAR AND CHIP
[Symbol]	PROPOSED GRAVEL ROAD TREATMENT
[Symbol]	PROPOSED RIP-RAP
[Symbol]	EX./PR. BUILDING
[Symbol]	EX./PR. EDGE OF ROAD
[Symbol]	EX./PR. ROAD CENTERLINE
[Symbol]	EX./PR. EDGE OF SHOULDER
[Symbol]	EX./PR. CENTERLINE OF DITCH
[Symbol]	EX./PR. DITCH TOP OF SLOPE
[Symbol]	EXISTING LIGHT STANDARD
[Symbol]	EXISTING HYDRO POLE
[Symbol]	EX. OVERHEAD HYDRO FOUND IRON BAR
[Symbol]	EX./PR. ELEVATION
[Symbol]	PROPOSED GRADE
[Symbol]	EX./PR. FENCE
[Symbol]	EX. R.O.W./PROPERTY BOUNDARY
[Symbol]	EXISTING PROPERTY LINE
[Symbol]	EXISTING VEGETATION
[Symbol]	EXISTING CONTOUR
[Symbol]	EXISTING SIGN
[Symbol]	EXISTING SHRUB
[Symbol]	EXISTING TREE

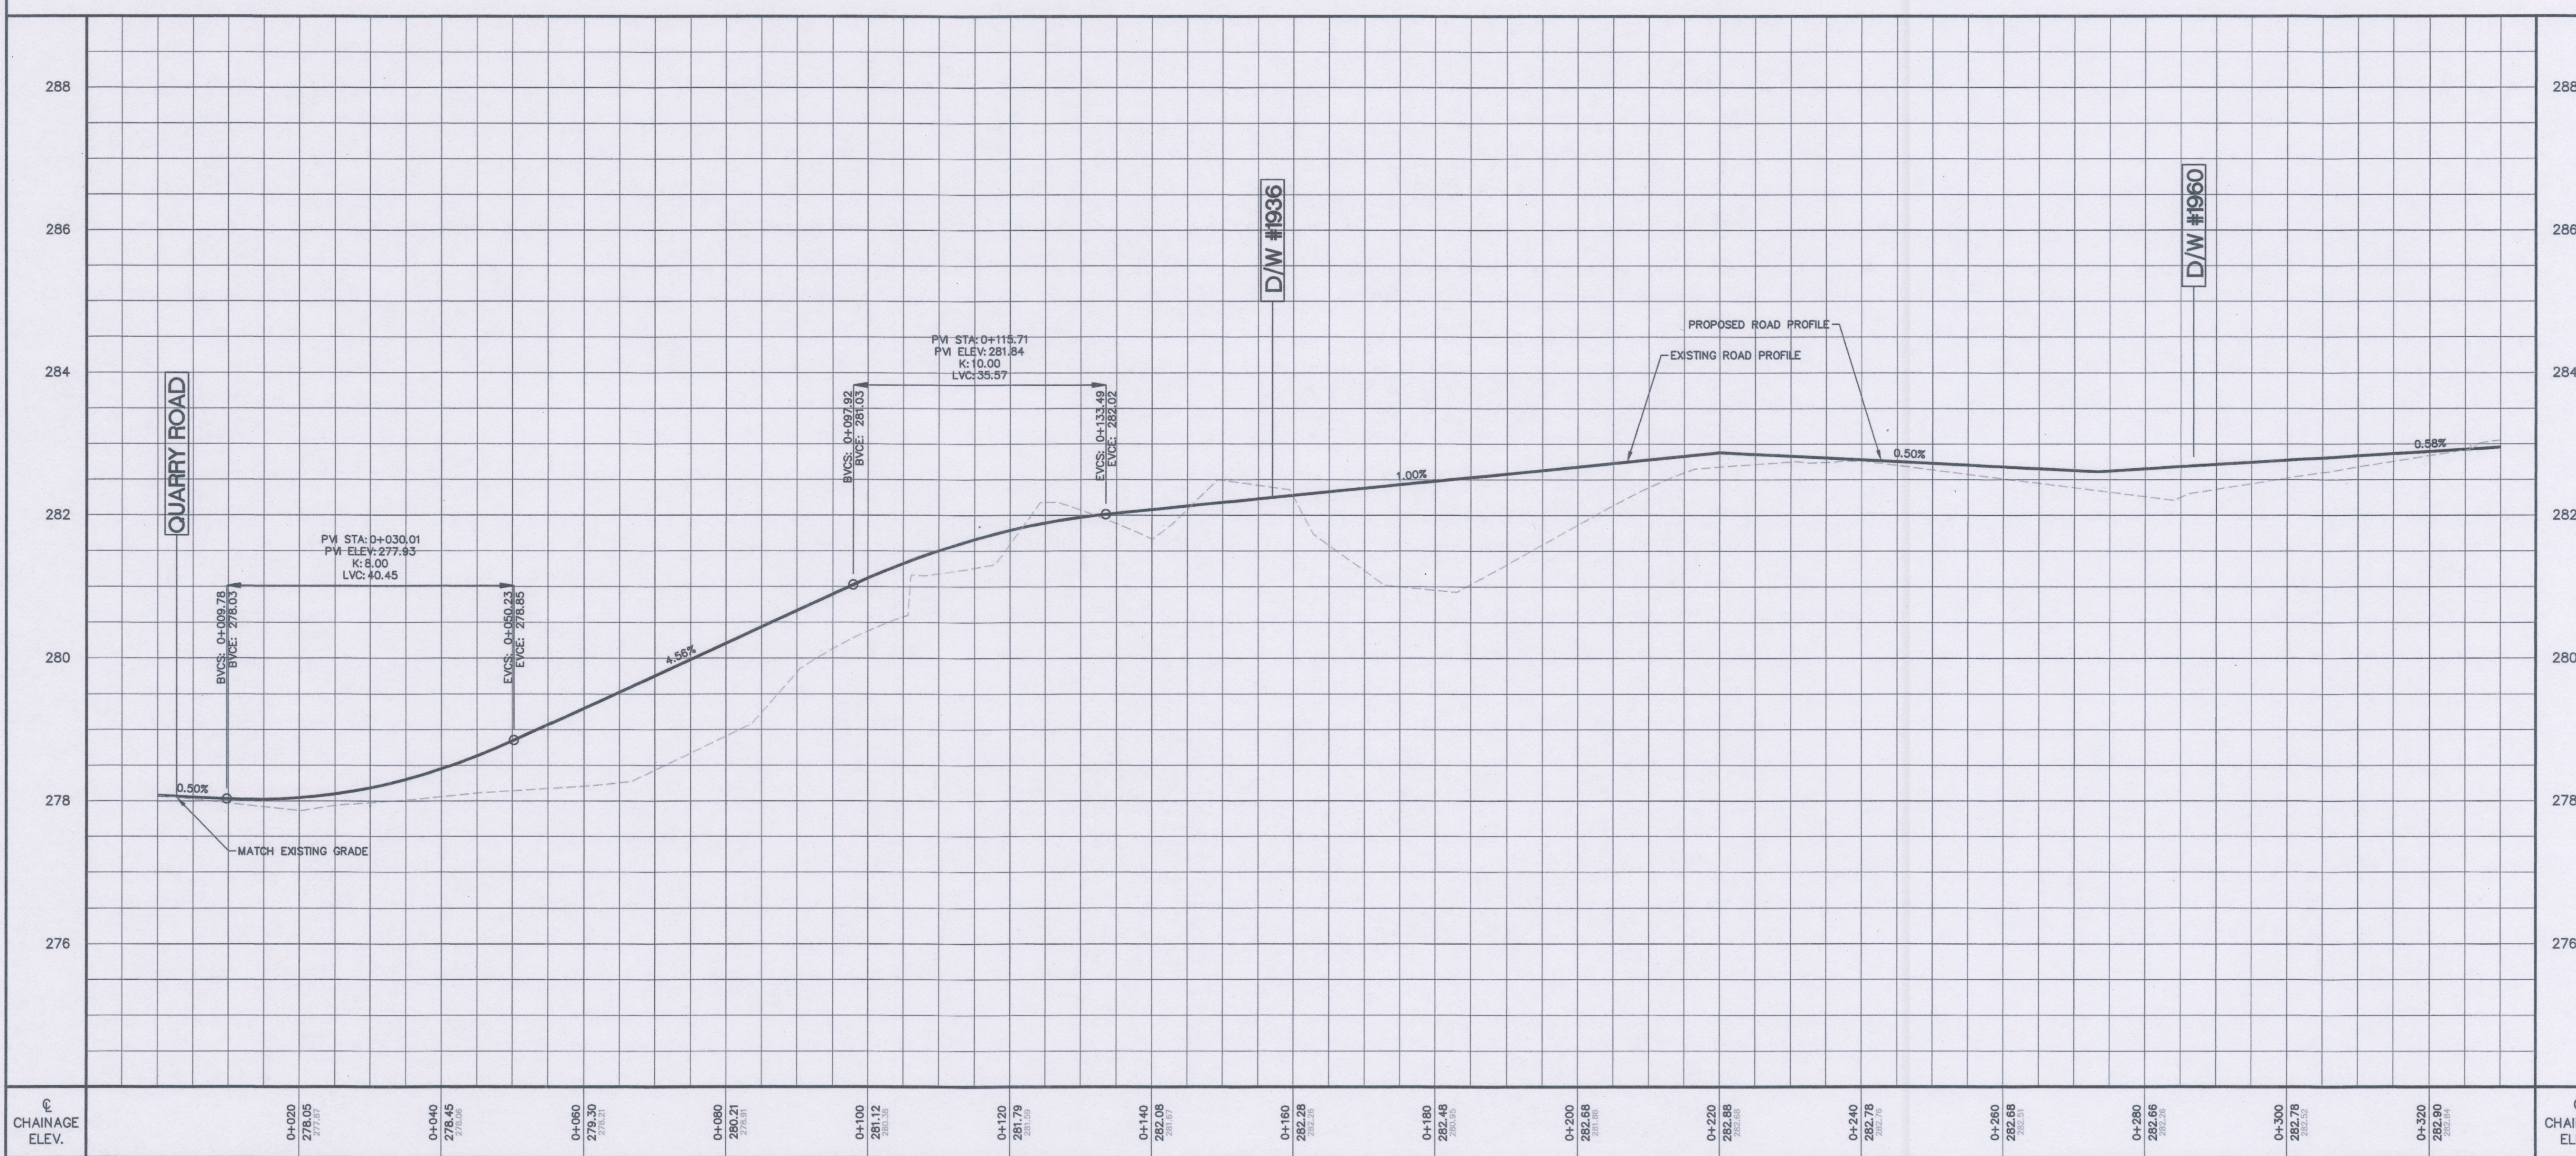

LICENSED PROFESSIONAL ENGINEER
 MAY 1, 2020
 R. P. HYLKEMA
 PROVINCE OF ONTARIO


Lakeview Engineering Inc.
 653 Fire Route 42
 North Kawartha, ON, K0L 2H0
 705-772-7910
 info@lakevieweng.com

Project Name/Location
DEWDNEY MOUNTAIN QUARRY ROAD
 TRENT LAKES, ONTARIO


Drawing Title
LEDGE ROAD PLAN AND PROFILE STA 0+000 TO 0+330

Drawn By: AMR/JTA SCALE: Horiz. 1:500 Vert. 1:50
 Designed By: AMR/JTA Plot Date: MAY 1, 2020
 Checked By: RPH Project No.: 15030
 Engineer: RPH Des. File No.: 10497MP


Station	Elevation
0+000	278.05
0+040	278.45
0+060	278.30
0+080	278.01
0+100	281.12
0+120	281.79
0+140	282.08
0+160	282.28
0+180	282.48
0+200	282.68
0+220	282.88
0+240	282.78
0+260	282.58
0+280	282.66
0+300	282.78
0+320	282.90

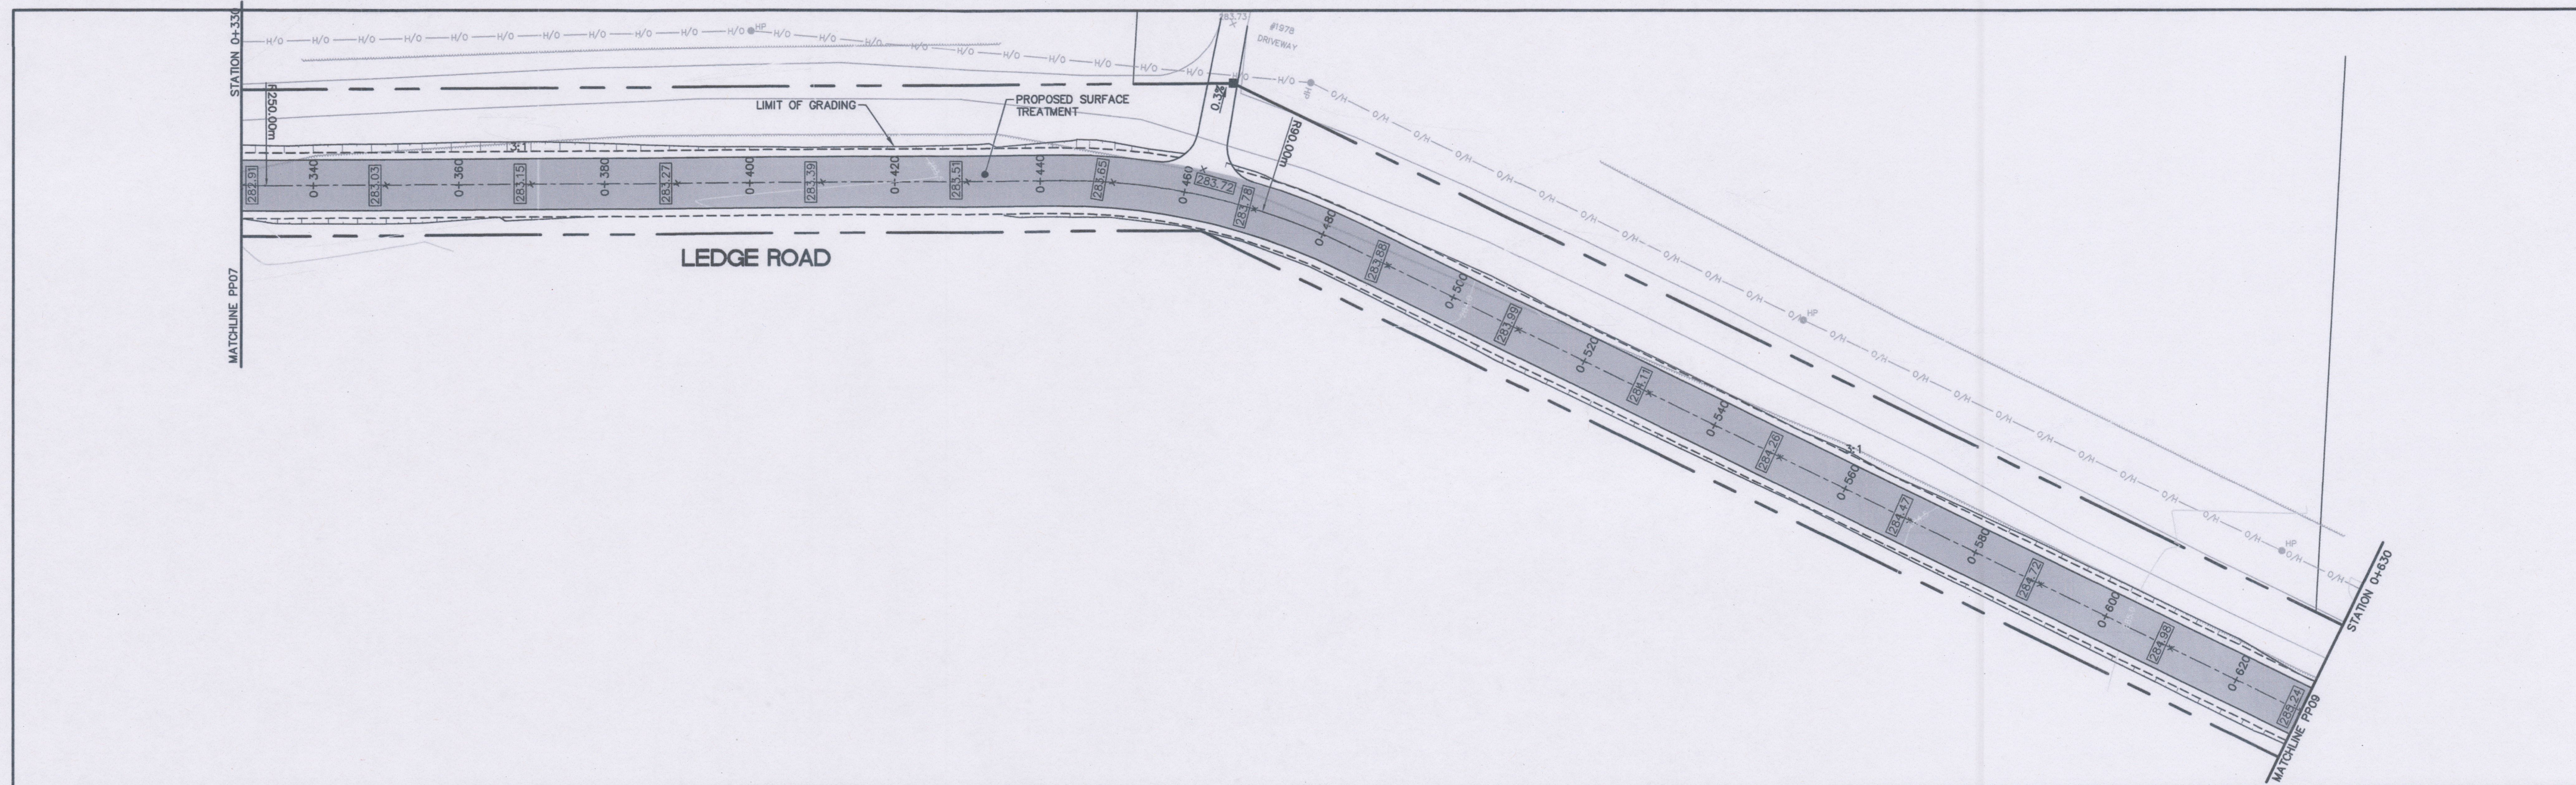

BM 1 ELEV. 257.345m
 HCM #0011960.3304
 NORTHWEST CORNER OF
 COUNTY RD. 36 & QUARRY
 RD. NEAR HYDRO POLE.

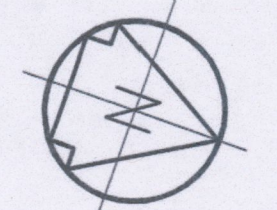


KEY PLAN

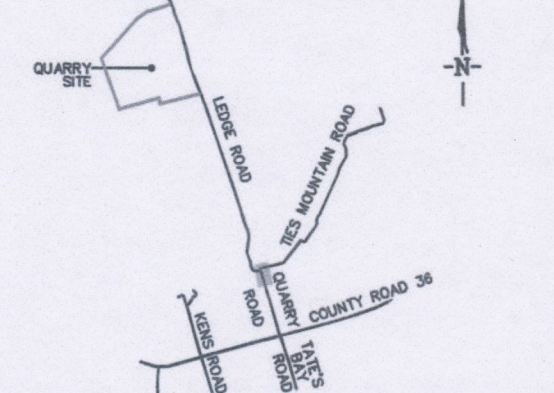

No.	Description	Date
5	Drawing Update	MAY 1/20
4	Added Property Bars	JUNE 16/14
3	Ledge Road Alignment Revisions	MAY 14/14
2	Issued for Approval	JUNE 12/13
1	1st Submission for Review	JUNE 4/13

METRIC Dimensions are in METRES and/or MILLIMETRES unless otherwise shown TO BE READ IN CONJUNCTION WITH CPSD 100 SERIES

LEGEND	
	PROPOSED HEAVY DUTY ASPHALT
	PROPOSED ASPHALT RESURFACING
	PROPOSED SURFACE TREATMENT-DOUBLE LAYER OF TAR AND CHIP
	PROPOSED GRAVEL ROAD TREATMENT
	PROPOSED RIP-RAP
	EX./PR. BUILDING
	EX./PR. EDGE OF ROAD
	EX./PR. ROAD CENTERLINE
	EX./PR. EDGE OF SHOULDER
	EX./PR. CENTERLINE OF DITCH
	EX./PR. DITCH TOP OF SLOPE
	EXISTING LIGHT STANDARD
	EXISTING HYDRO POLE
	EX. OVERHEAD HYDRO FOUND IRON BAR
	EX./PR. ELEVATION
	PROPOSED GRADE
	EX./PR. FENCE
	EX. R.O.W. PROPERTY BOUNDARY
	EXISTING PROPERTY LINE
	EXISTING CONTOUR
	EXISTING VEGETATION
	EXISTING SHRUB
	EXISTING TREE

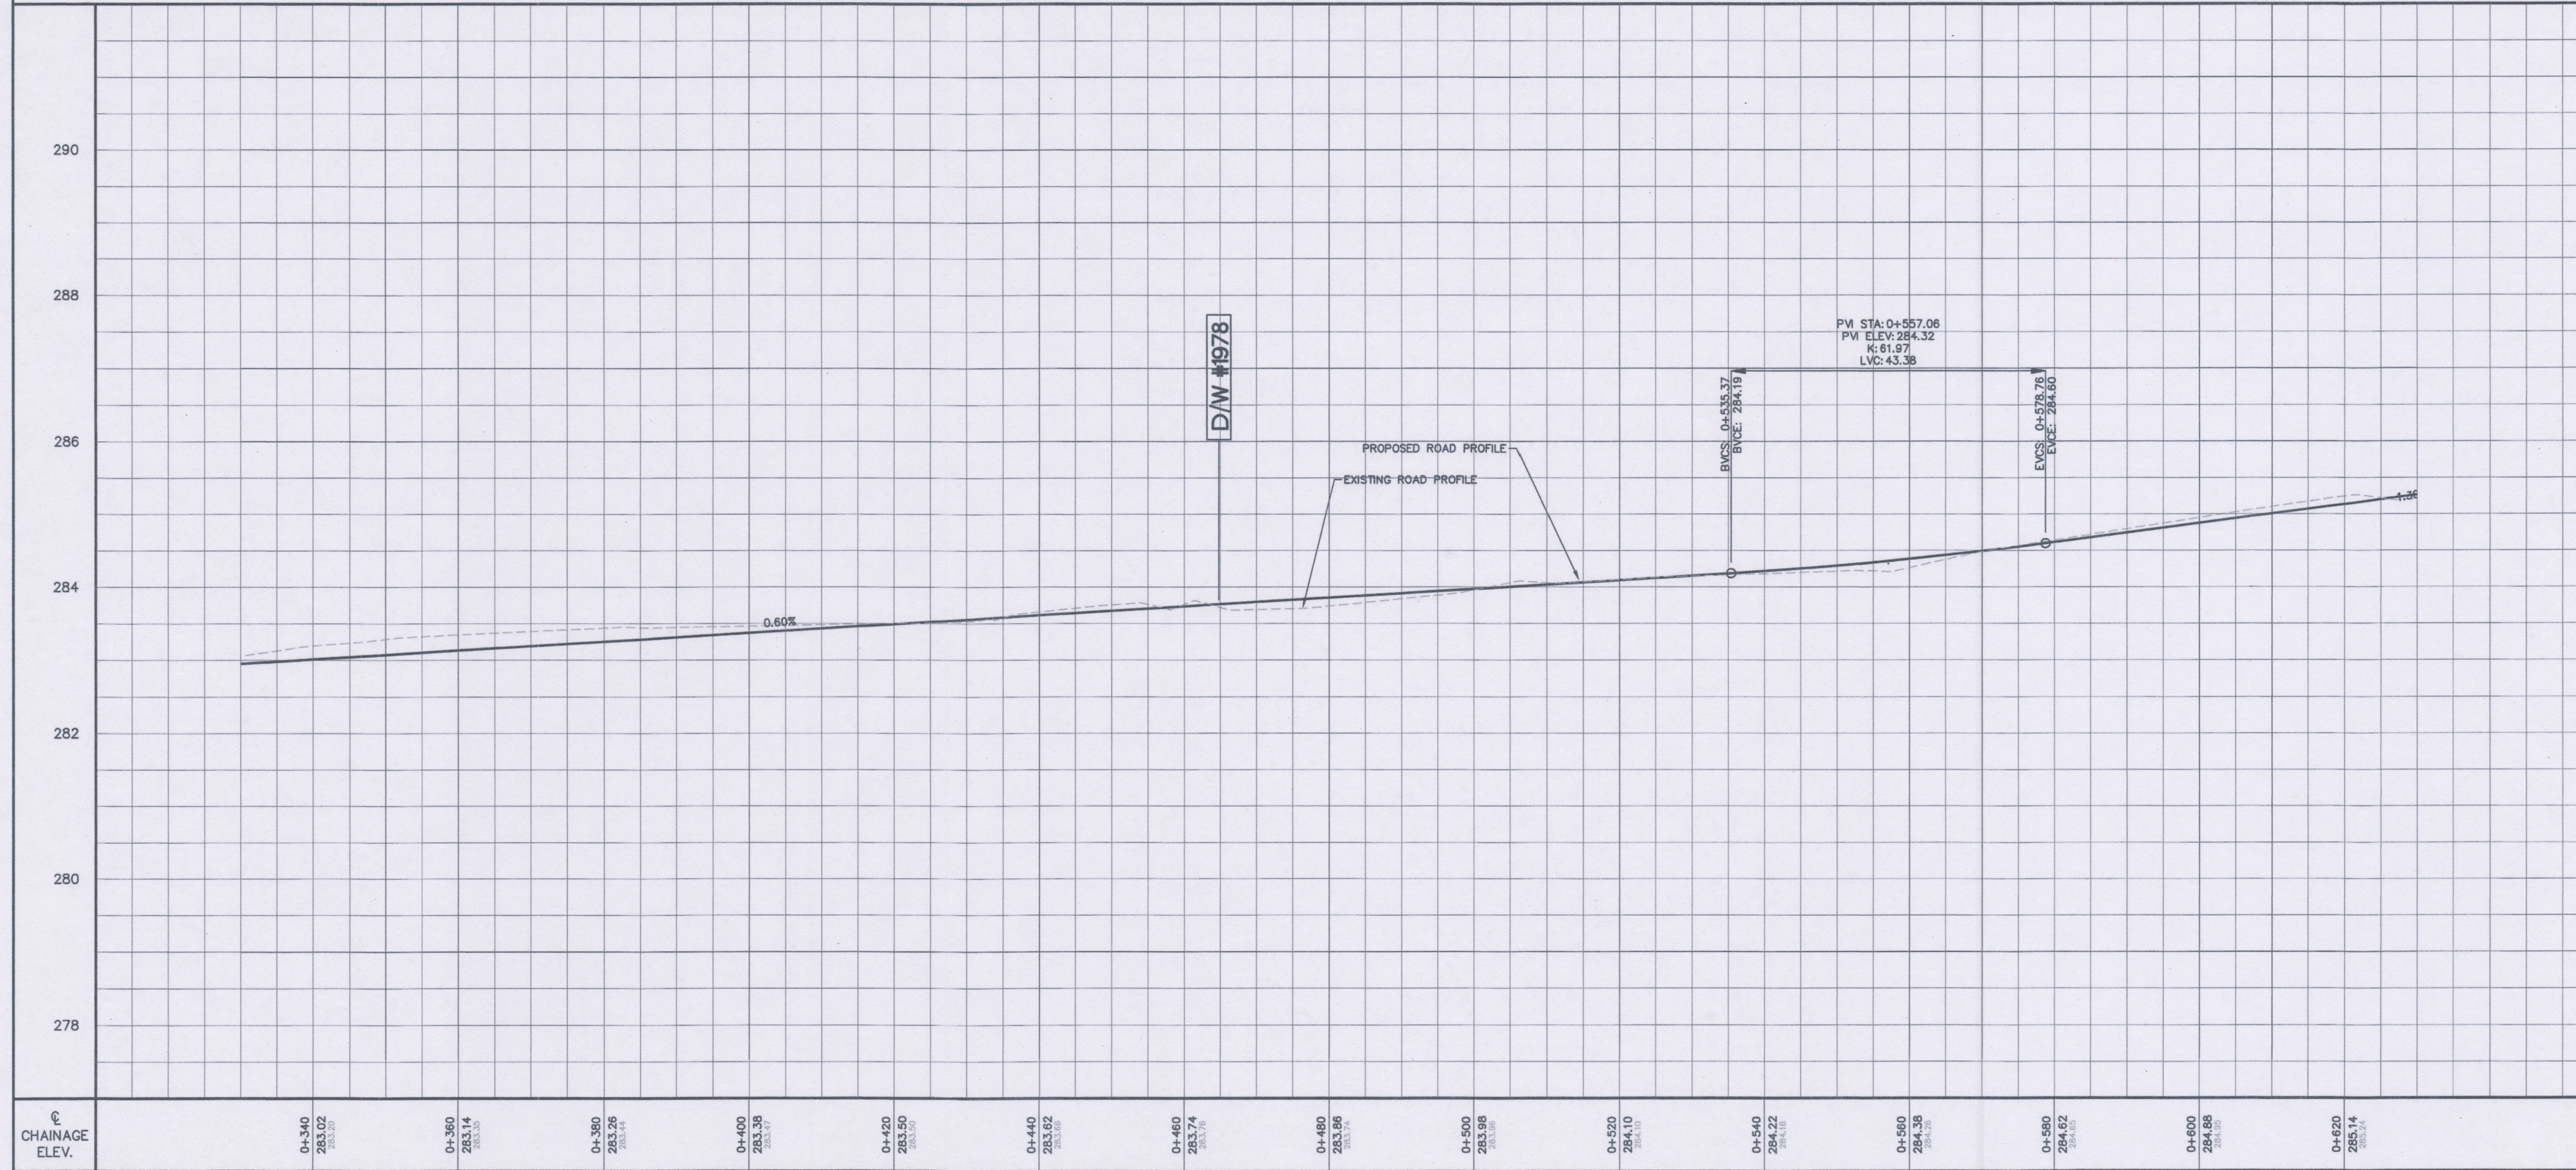

290

288

286

284

282

280

278

290

288

286

284

282

280

278

453 Fire Route 42
 North Kawartha, ON, K0L 2H0
 705-772-7910
 info@lakevieweng.com


Project Name/Location
DEWDNEY MOUNTAIN QUARRY ROAD
 TRENT LAKES, ONTARIO

Drawing Title
LEDGE ROAD PLAN AND PROFILE STA 0+330 TO 0+630


Drawn By: AMR/JTA	SCALE: Horz: 1:500 Vert: 1:50
Designed By: AMR/JTA	Plot Date: MAY 1, 2020
Checked By: RPH	Project No: 15030
Engineer: RPH	Dwg File No.: 10497MP

Sht. No.: 08


CHAINAGE ELEV.	0+340	0+360	0+380	0+400	0+420	0+440	0+460	0+480	0+500	0+520	0+540	0+560	0+580	0+600	0+620
	283.02	283.14	283.26	283.38	283.50	283.62	283.74	283.86	283.98	284.10	284.22	284.34	284.46	284.58	284.70

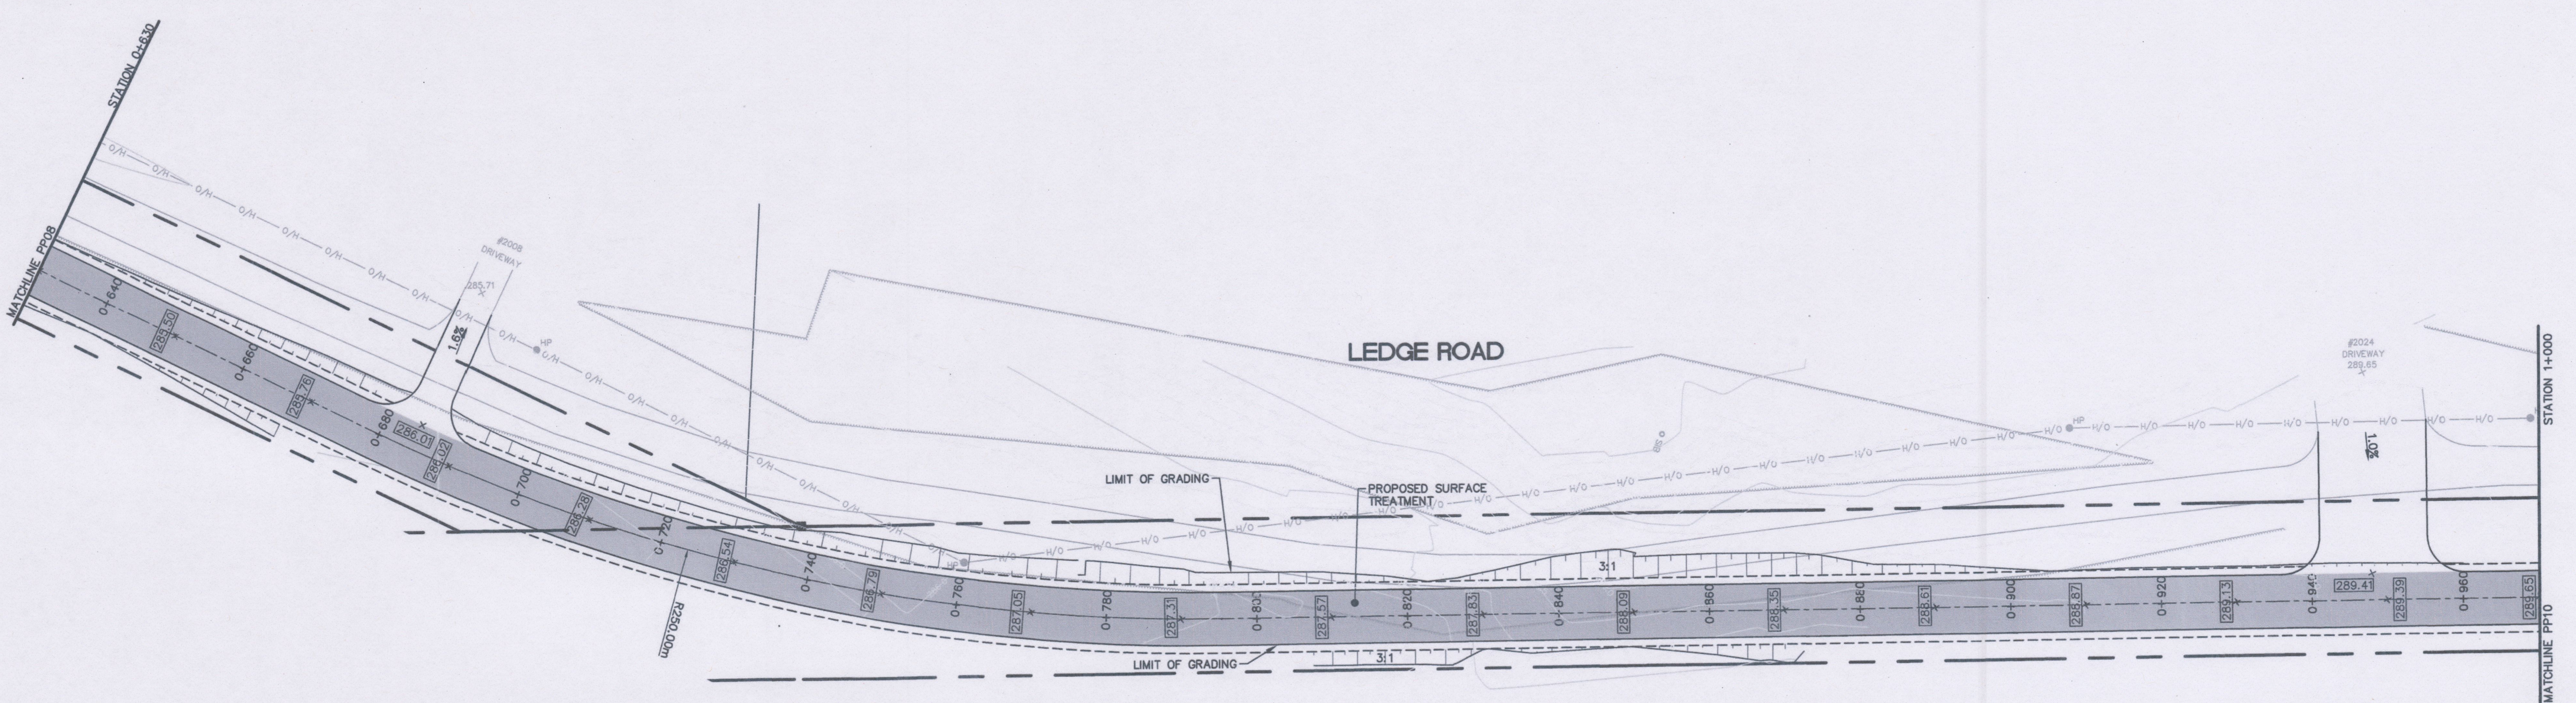

BM 1 ELEV. 257.345m
 HCM #0011960u3304
 NORTHWEST CORNER OF
 COUNTY RD. 38 & QUARRY
 RD. NEAR HYDRO POLE.

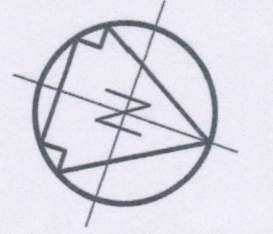


KEY PLAN

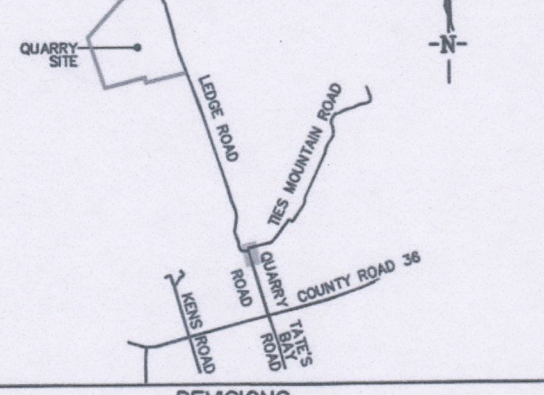


No.	Description	Date
6	Drawing Update	MAY 1/20
5	Client Revisions	SEPT. 8/14
4	Add Property Bars	JUNE 16/14
3	Ledge Road Alignment Revisions	MAY 14/14
2	Issued for Approval	JUNE 12/13
1	1st Submission for Review	JUNE 4/13

Dimensions are in METRES and/or MILLIMETRES unless otherwise shown TO BE READ IN CONJUNCTION WITH CP20 100 SERIES

LEGEND	
	PROPOSED HEAVY DUTY ASPHALT
	PROPOSED ASPHALT RESURFACING
	PROPOSED SURFACE TREATMENT-DOUBLE LAYER OF TAR AND CHIP
	PROPOSED GRAVEL ROAD TREATMENT
	PROPOSED RIP-RAP
	EX./PR. BUILDING
	EX./PR. EDGE OF ROAD
	EX./PR. ROAD CENTERLINE
	EX./PR. EDGE OF SHOULDER
	EX./PR. CENTERLINE OF DITCH
	EX./PR. DITCH TOP OF SLOPE
	EXISTING LIGHT STANDARD
	EXISTING HYDRO POLE
	EX. OVERHEAD HYDRO FOUND IRON BAR
	EX./PR. ELEVATION
	PROPOSED GRADE
	EX./PR. FENCE
	EX R.O.W/PROPERTY BOUNDARY
	EXISTING PROPERTY LINE
	EXISTING VEGETATION
	EXISTING CONTOUR
	EXISTING SIGN
	EXISTING SHRUB
	EXISTING TREE

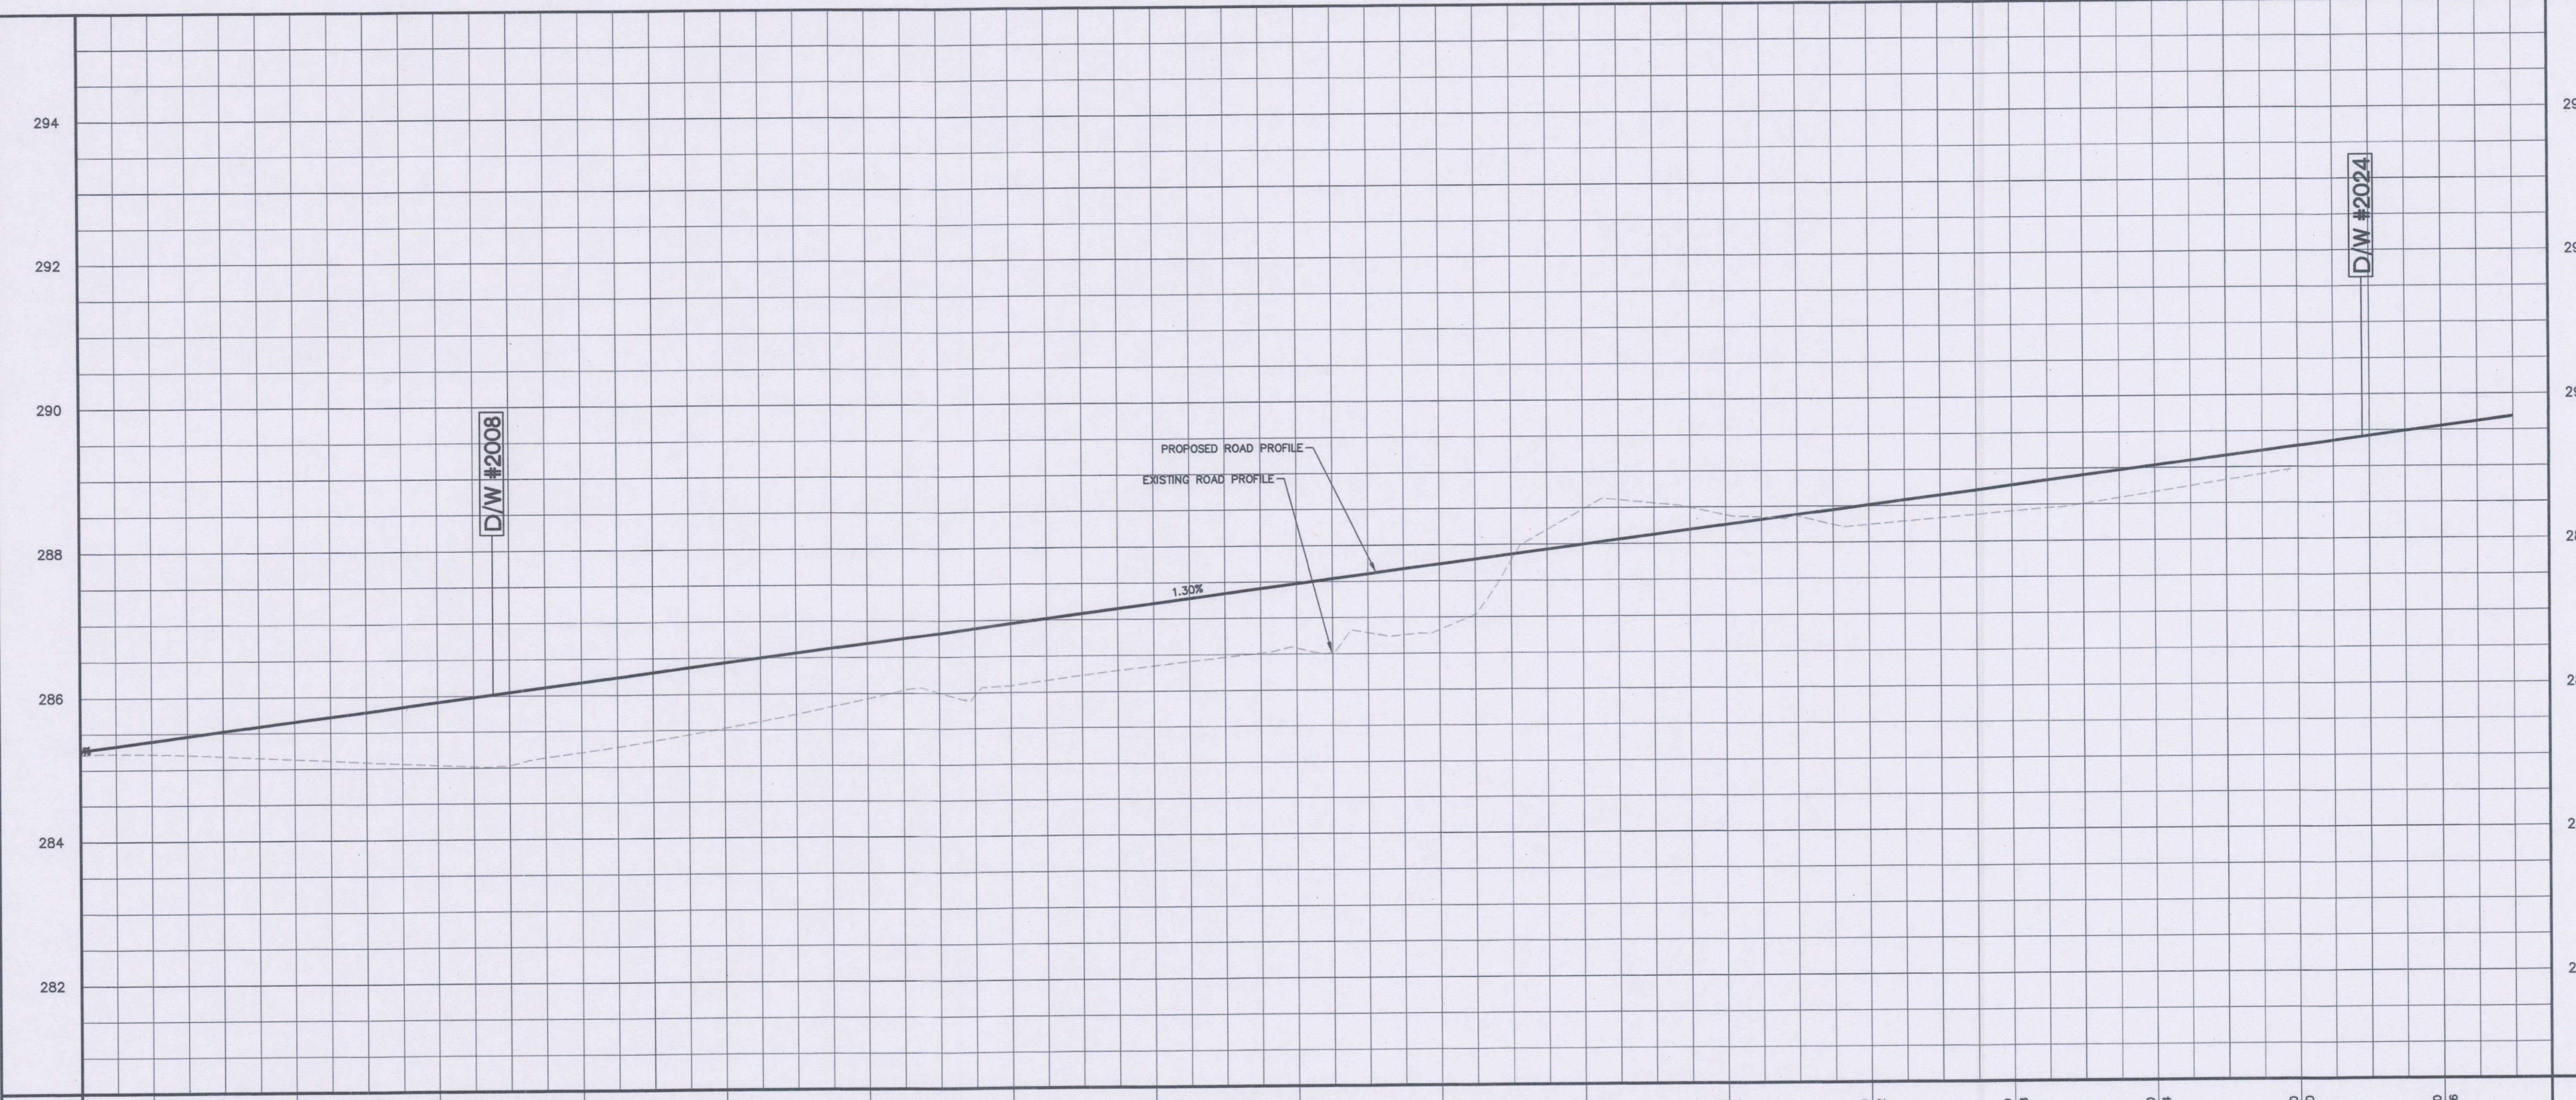

CHAINAGE ELEV.	0+640 285.40 285.22	0+660 285.66 285.53	0+680 285.92 285.80	0+700 286.18 286.11	0+720 286.44 286.33	0+740 286.70 286.63	0+760 286.96 286.90	0+780 287.22 287.15	0+800 287.48 287.40	0+820 287.74 287.67	0+840 288.00 287.93	0+860 288.26 288.19	0+880 288.52 288.45	0+900 288.78 288.71	0+920 289.04 288.97	0+940 289.30 289.23	0+960 289.56 289.49
----------------	---------------------------	---------------------------	---------------------------	---------------------------	---------------------------	---------------------------	---------------------------	---------------------------	---------------------------	---------------------------	---------------------------	---------------------------	---------------------------	---------------------------	---------------------------	---------------------------	---------------------------

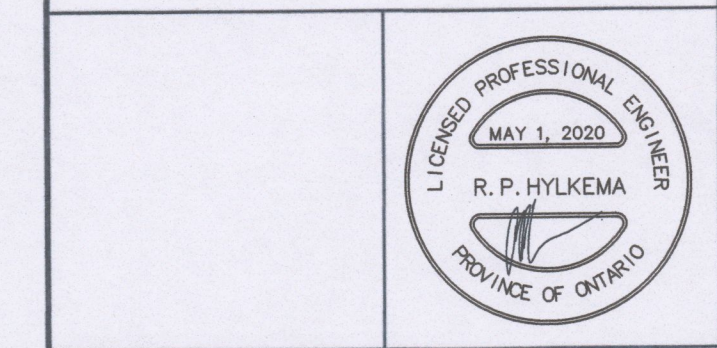

Lakeview Engineering Inc.
 453 Fire Route 42
 North Kewartha, ON, K0L 2H0
 705-772-7910
 info@lakevieweng.com

Project Name/Location
DEWDNEY MOUNTAIN QUARRY ROAD
 TRENT LAKES, ONTARIO

Drawing Title
LEDGE ROAD PLAN AND PROFILE STA 0+630 TO 0+970

Drawn By: AMR/JTA SCALE: Horiz. 1:500 Vert. 1:50
 Designed By: AMR/JTA Plot Date: MAY 1, 2020
 Checked By: RPH Project No.: 15030 Sht. No.:
 Engineer: RPH Dwg File No.: 10497MP 09