

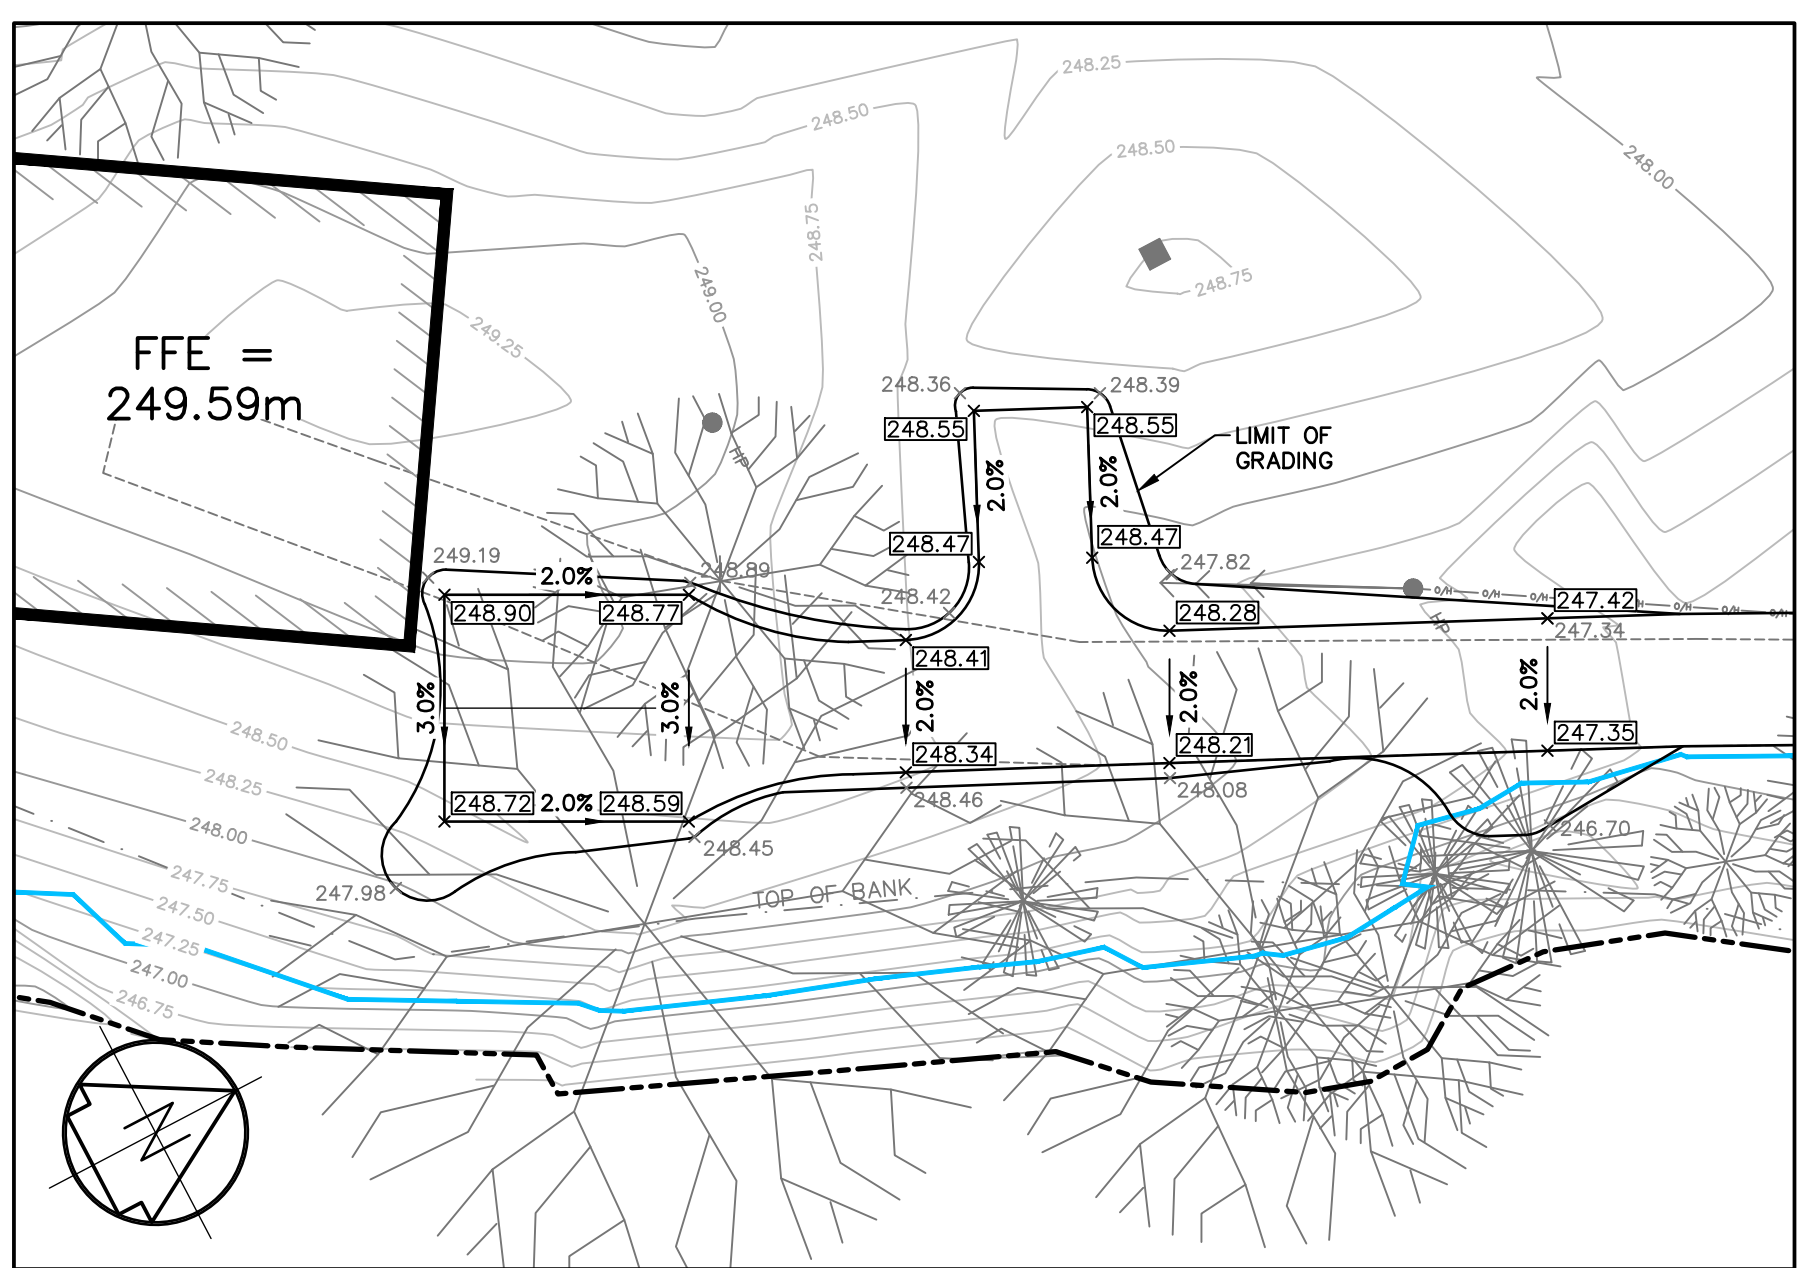


**100 GRADING DETAIL – NORTH PARKING**  
SCALE = 1:200

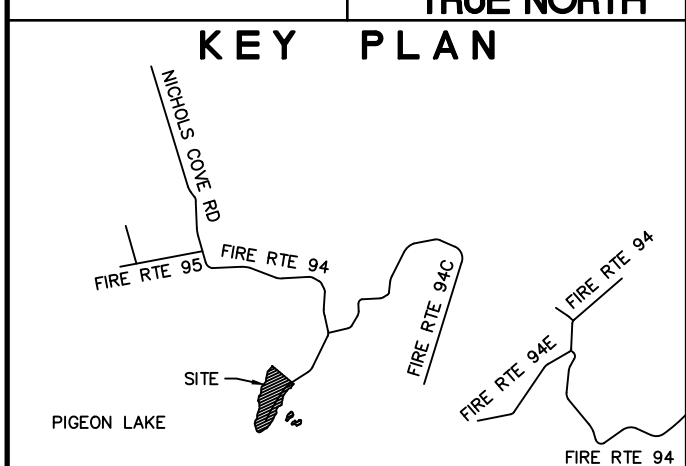

**200 GRADING DETAIL – SOUTH PARKING**  
SCALE = 1:200

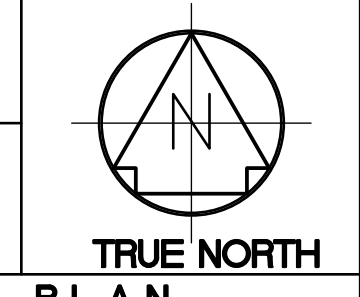

REVISIONS		
No.	Description	Date
2	ISSUED FOR ZBA CLIENT REVIEW	03/03/21
1		01/10/20

**METRIC** Dimensions are in METRES and/or MILLIMETRES unless otherwise shown TO BE READ IN CONJUNCTION WITH OPSD 100 SERIES

LEGEND	
	EX./PR. BUILDING
	EX./PR. ROAD CENTERLINE
	EX./PR. EDGE OF SHOULDER/GRAVEL
	EXISTING HYDRO POLE
	EXISTING POLE ANCHOR
	IRON BAR
	EX./PR. ELEVATION
	PROPOSED GRADE
	EX. OVERHEAD HYDRO
	PROPERTY LINE
	EX./PR. CONTOUR
	EX./PR. SIGN
	EXISTING SHRUB
	EXISTING DECIDUOUS TREE
	EXISTING CONIFEROUS TREE
	BENCHMARK

D.M. Wills Associates Limited  
150 Jameson Drive  
Peterborough, Ontario  
Canada K9J 0B9  
P. 705.742.2297  
F. 705.748.9944  
E. wills@dmwills.com

Project Name/Location  
**PIGEON LAKE COMMERCIAL CABINS**  
16 FIRE ROUTE 94A, TRENT LAKES

Drawing Title  
**FIGURE 3 - PRELIMINARY GRADING PLAN**

Drawn By: M.B.	SCALE: Horz: 1:300	Vert. -
Designed By: M.B.	Plot Date: OCTOBER 4, 2022	
Checked By: M.S.	Project No.: 85099	Sht. No.:
Engineer: ---	Dwg File No.: 85099 - GP	02

Plotted By: mjb@dmwills.com - October 4, 2022  
 c:\85000 - private\85000-85099\85099 - pigeon lake commercial cabins\02\_drawings\current\_drawings\85099 - gp.dwg